




1 BASEMENT PLAN  
SCALE: 1/4" = 1'-0"

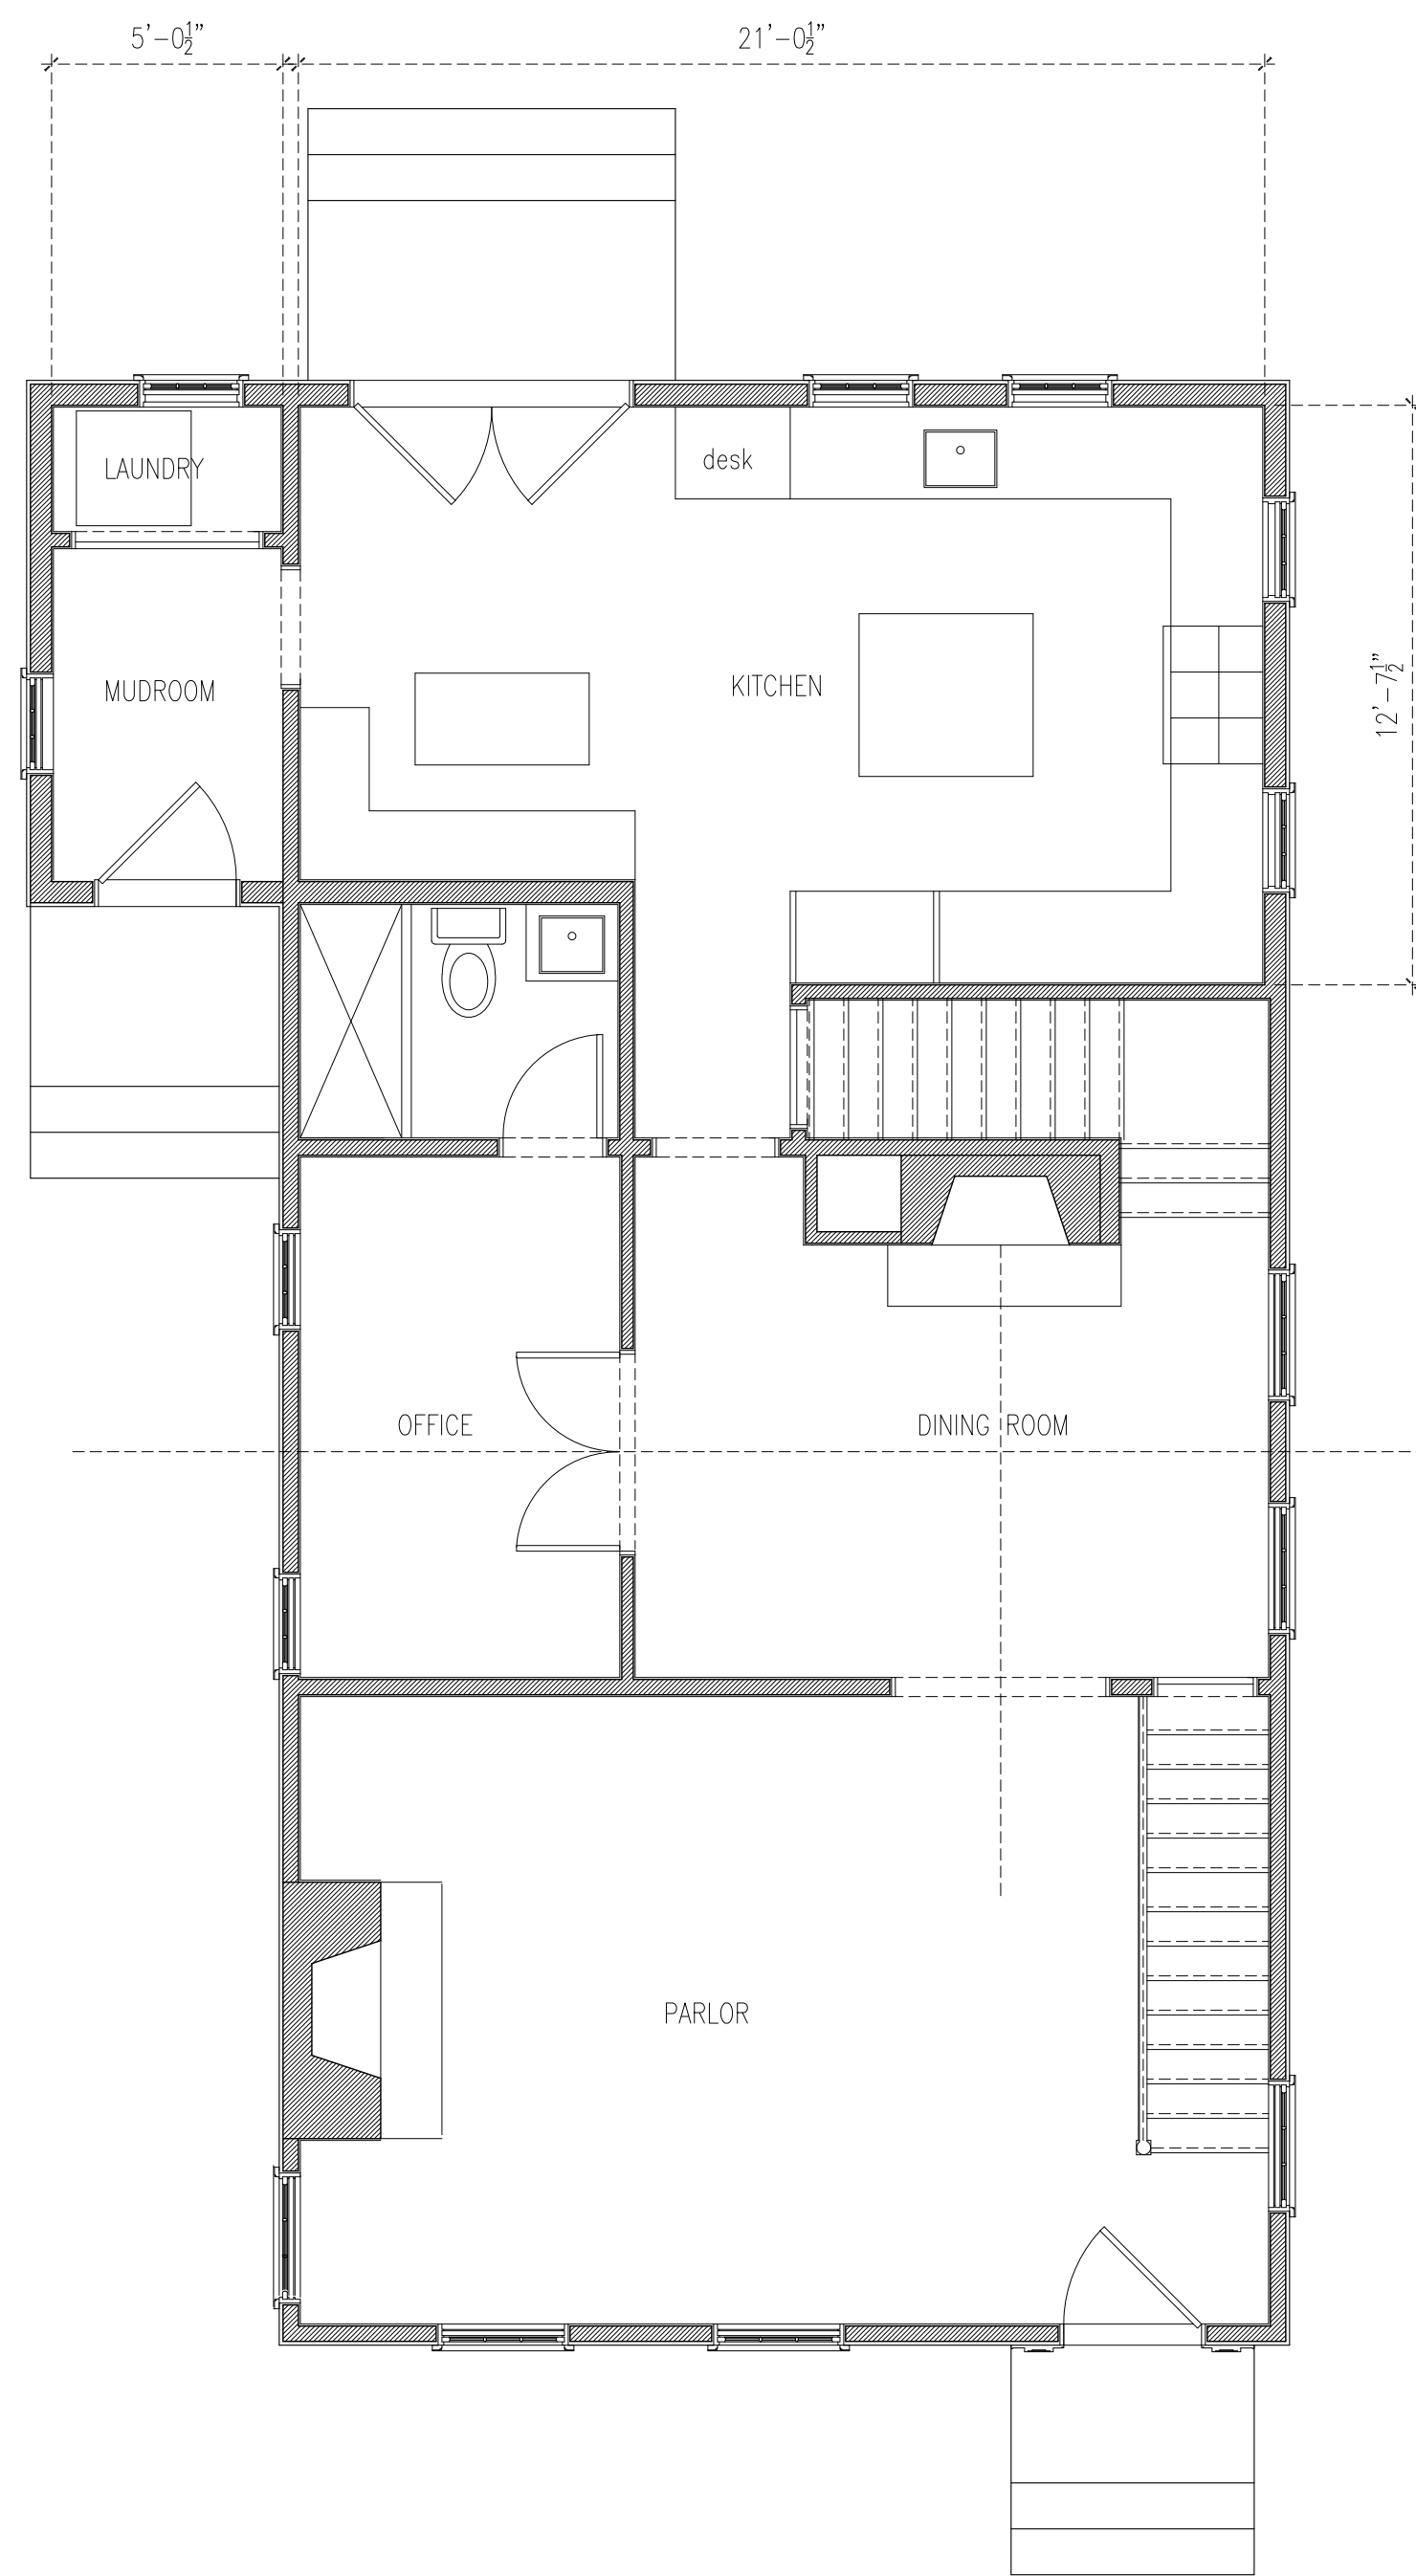

2 FIRST FLOOR PLAN  
SCALE: 1/4" = 1'-0"

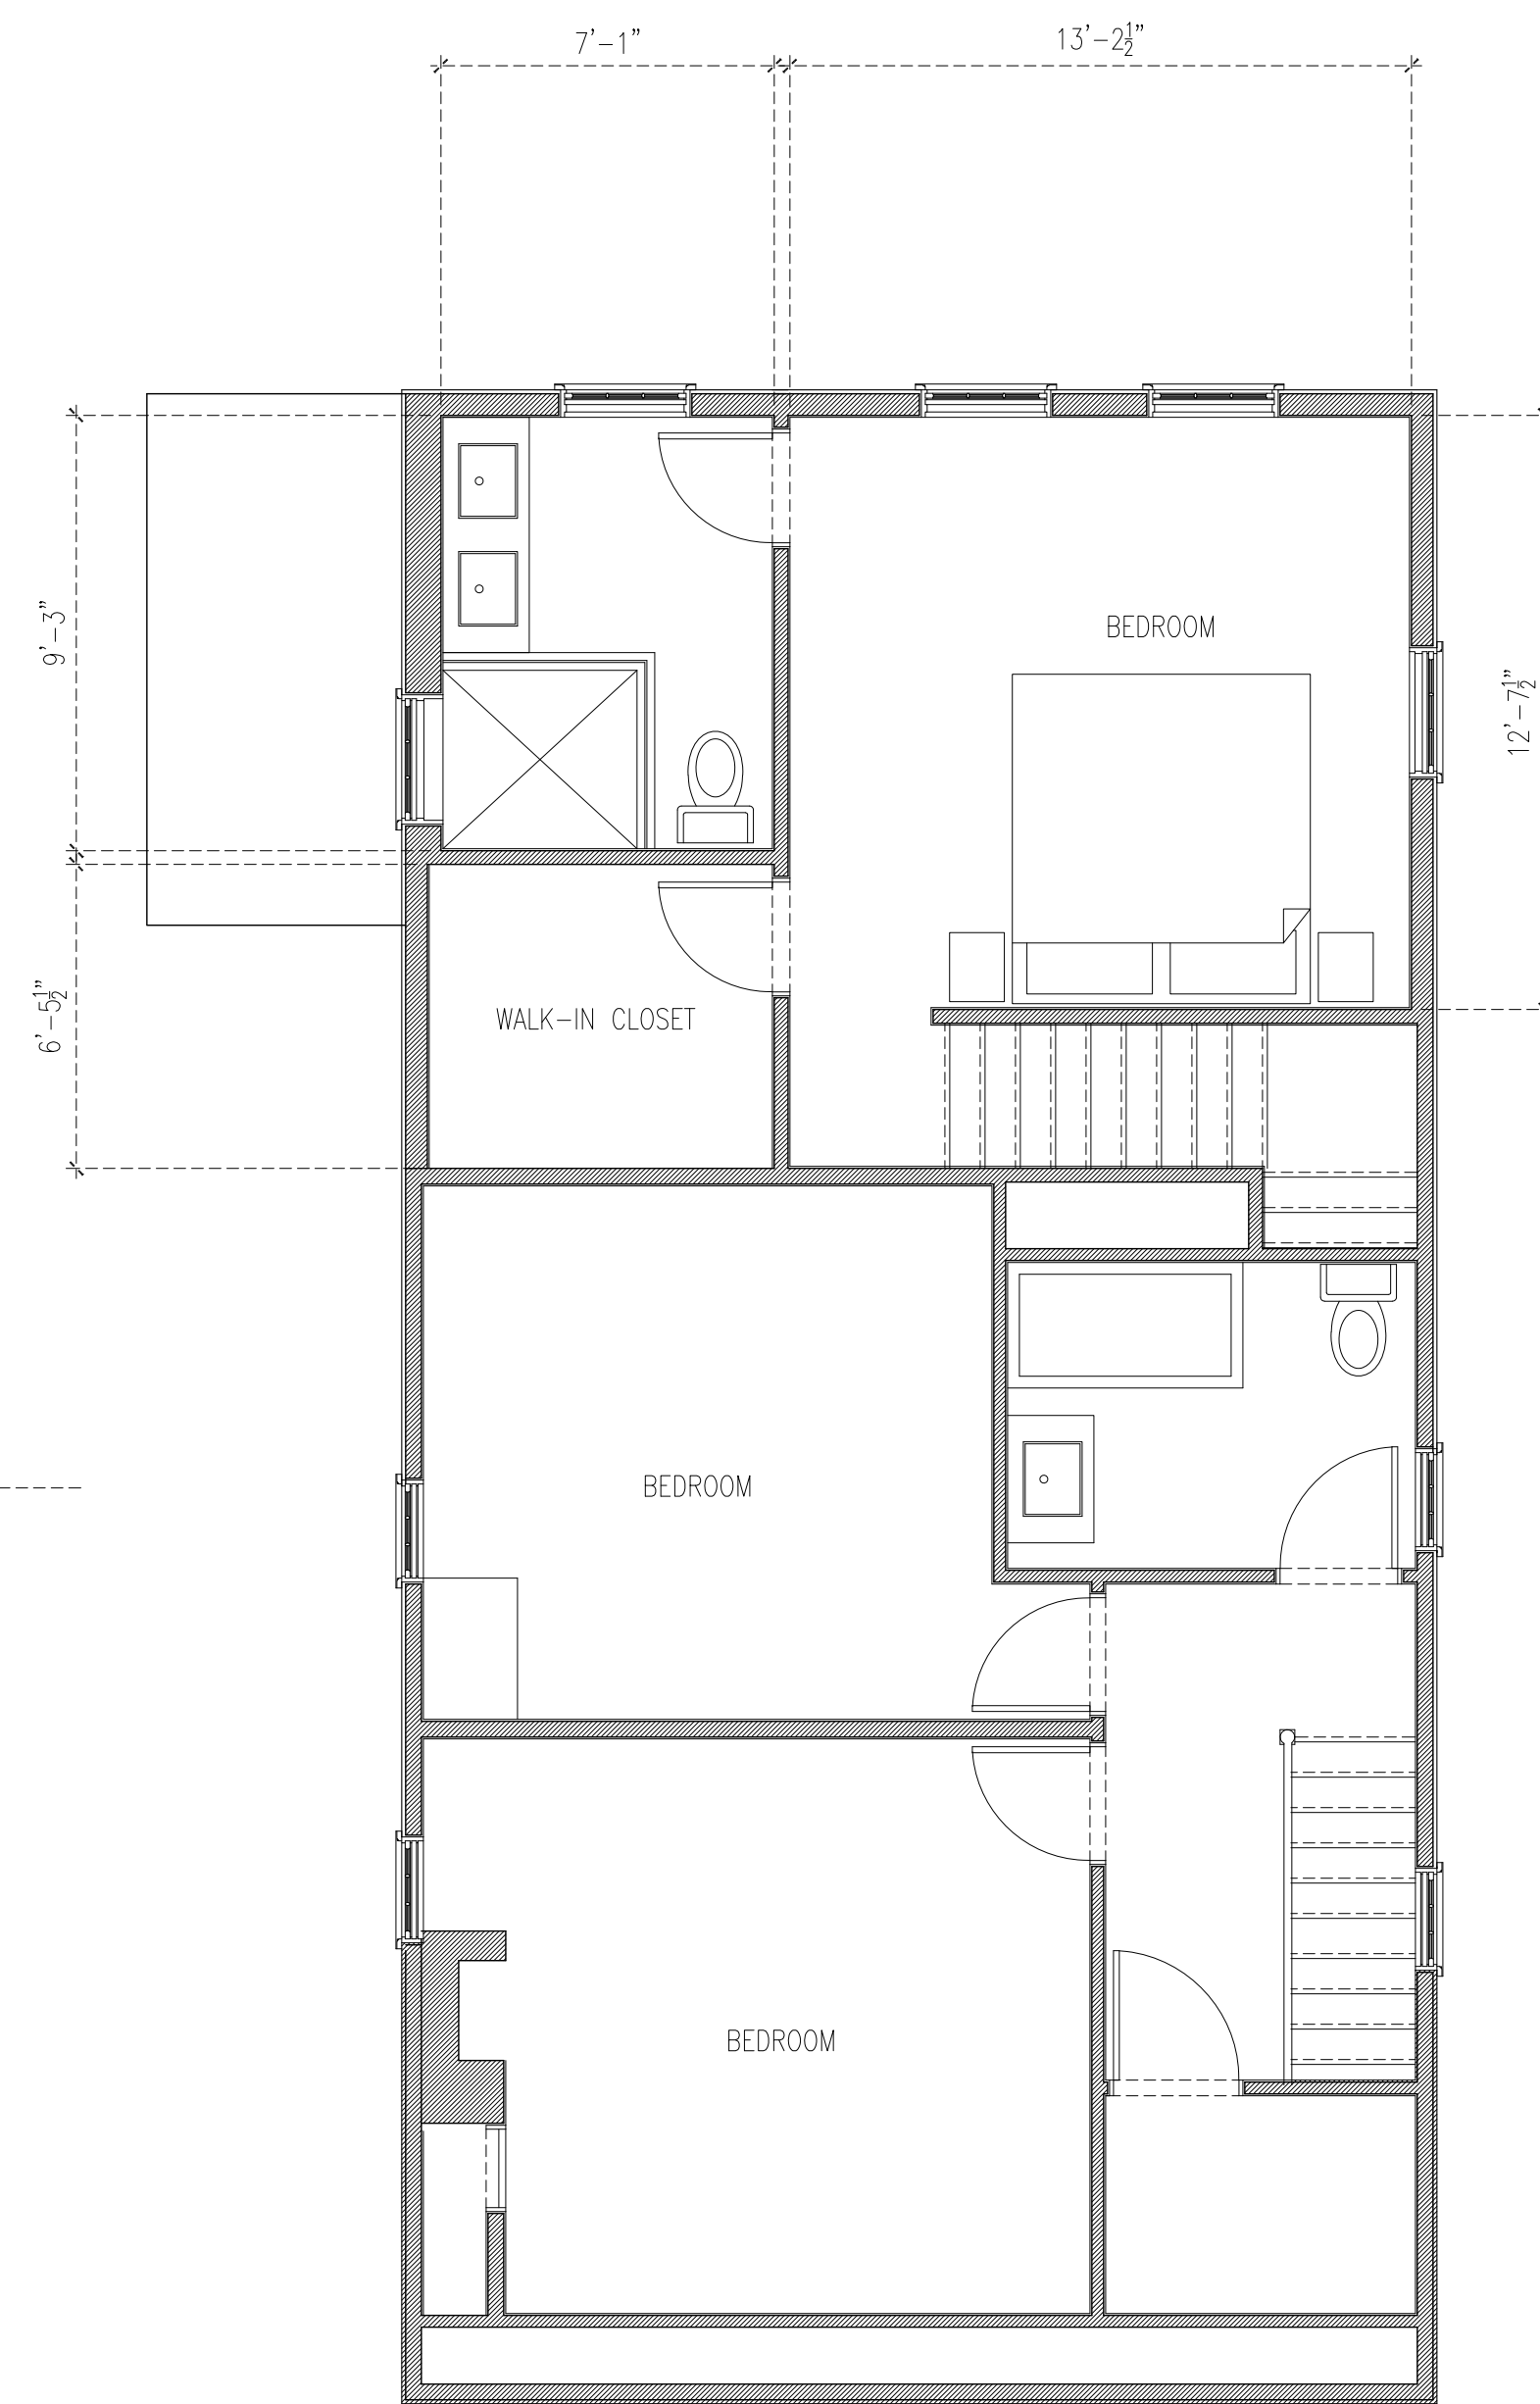

3 SECOND FLOOR PLAN  
SCALE: 1/4" = 1'-0"

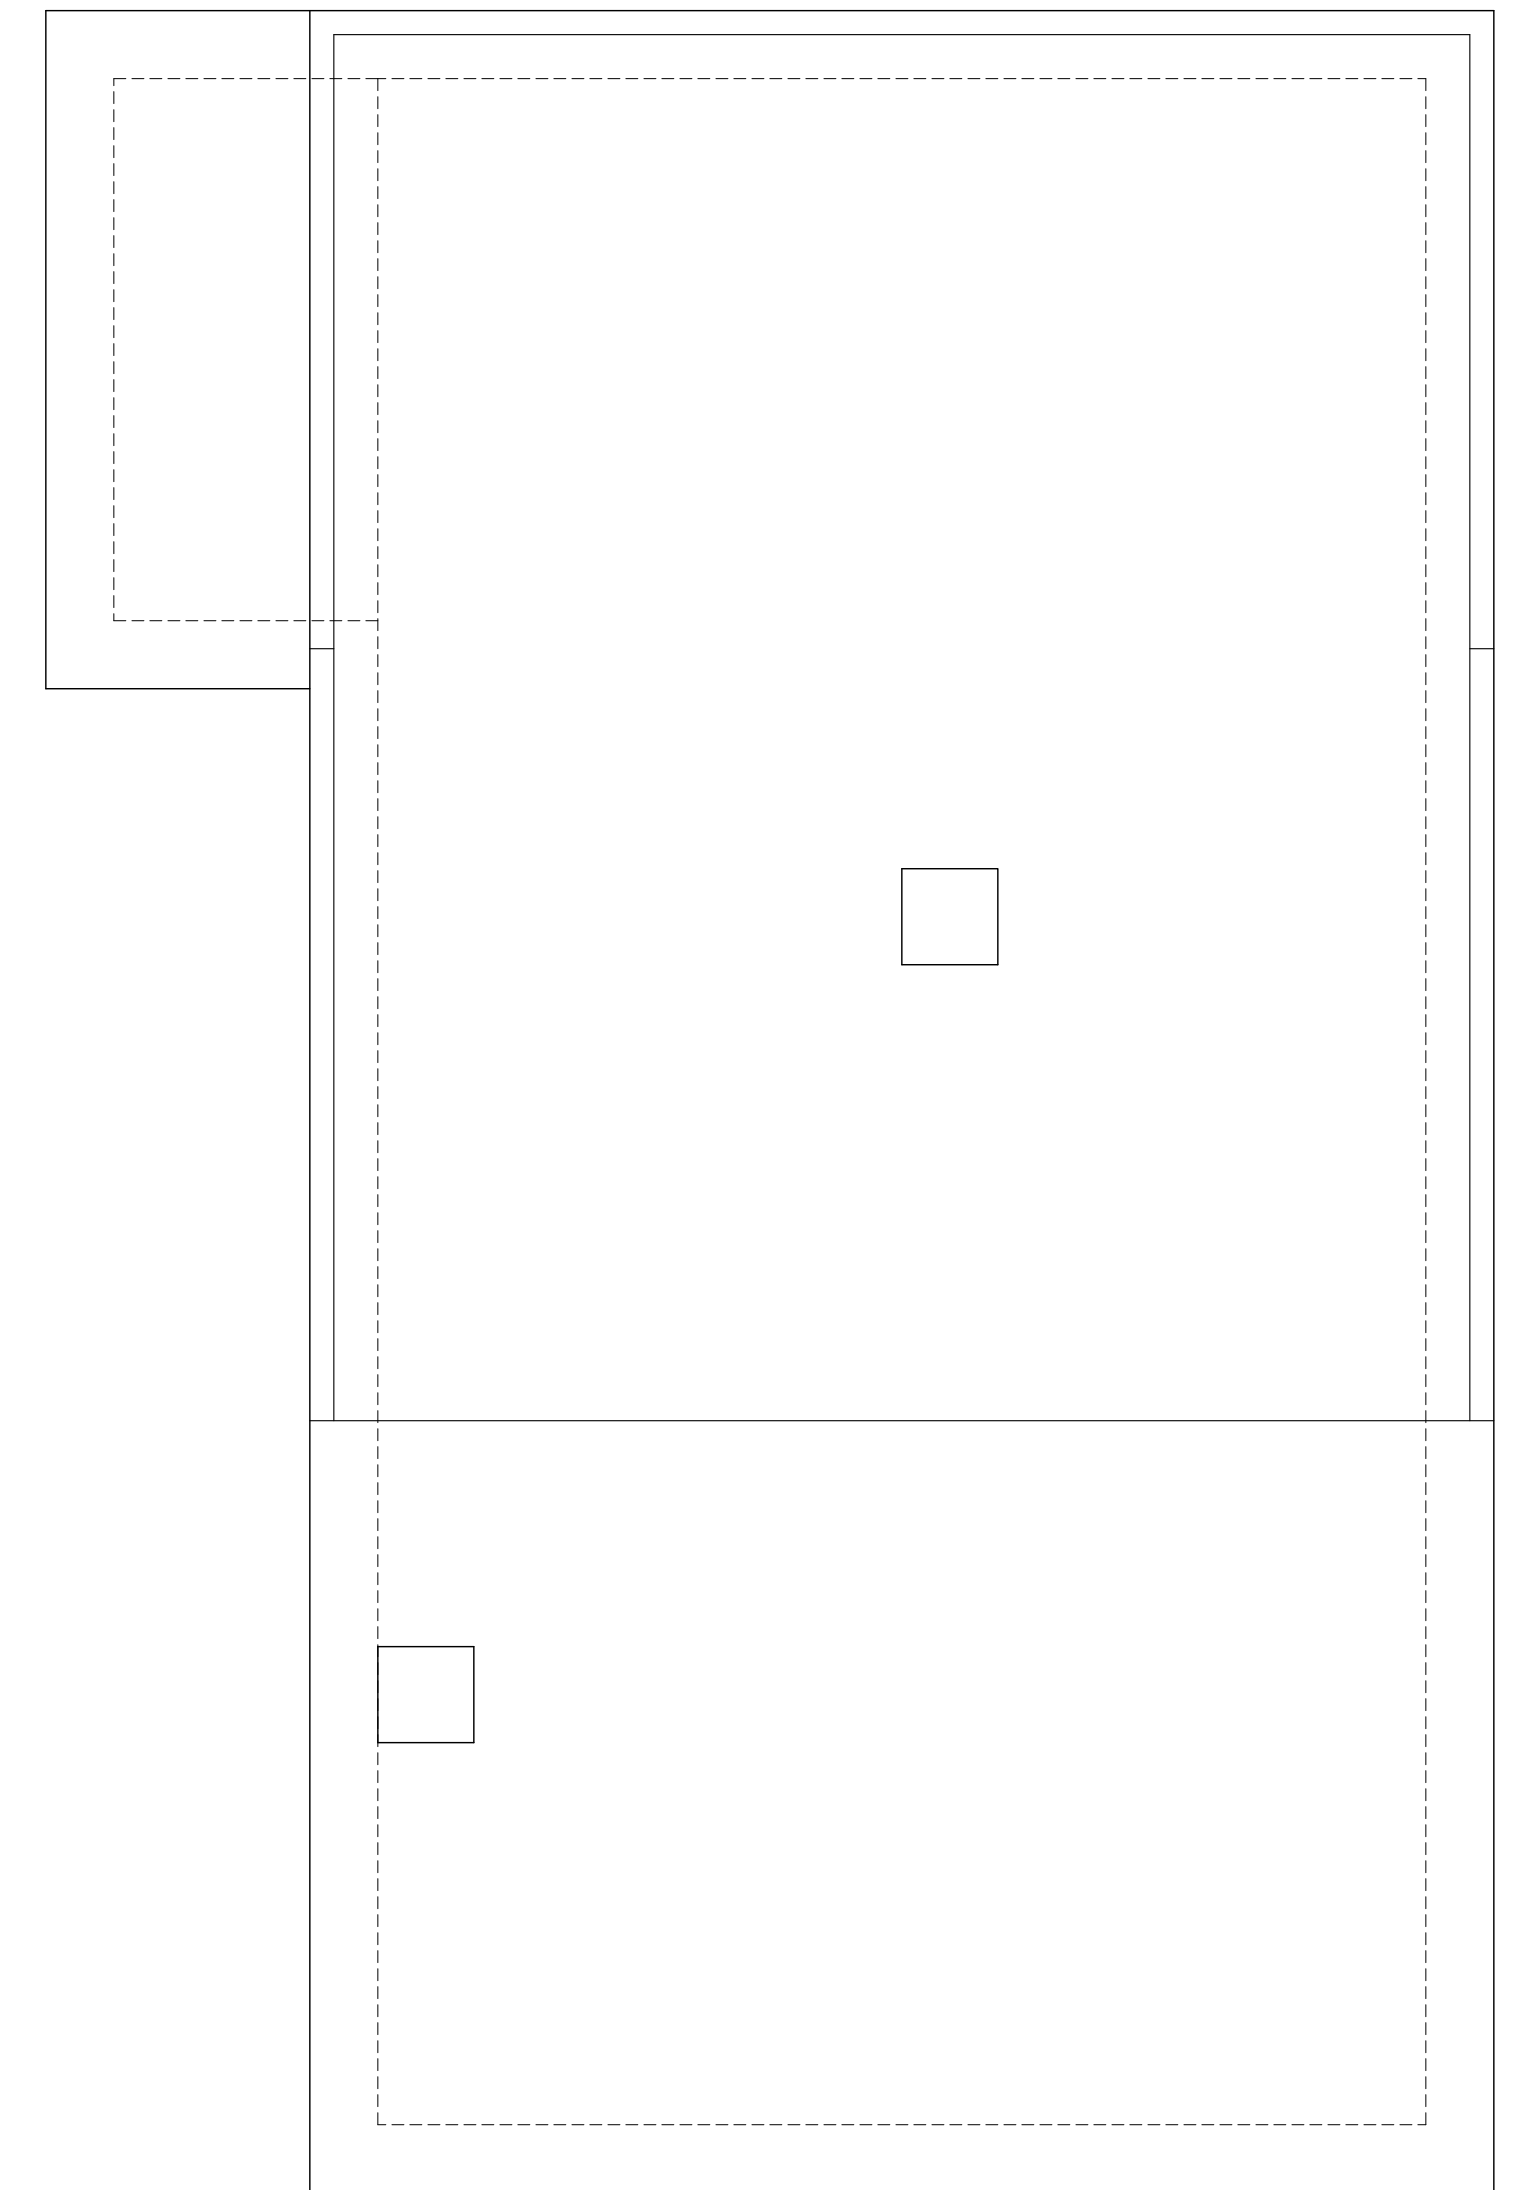

4 ROOF PLAN  
SCALE: 1/4" = 1'-0"

A-1

212 MADISON STREET  
SAG HARBOR, NEW YORK

FLOOR PLANS

ISSUED: 05.28.2023

REVISED: 06.26.2023

ANTHONY VERMANDOIS  
ARCHITECT

68 UNION STREET  
SAG HARBOR, NEW YORK  
631 725-2177/AVERMAN@OPTONLINE.NET