


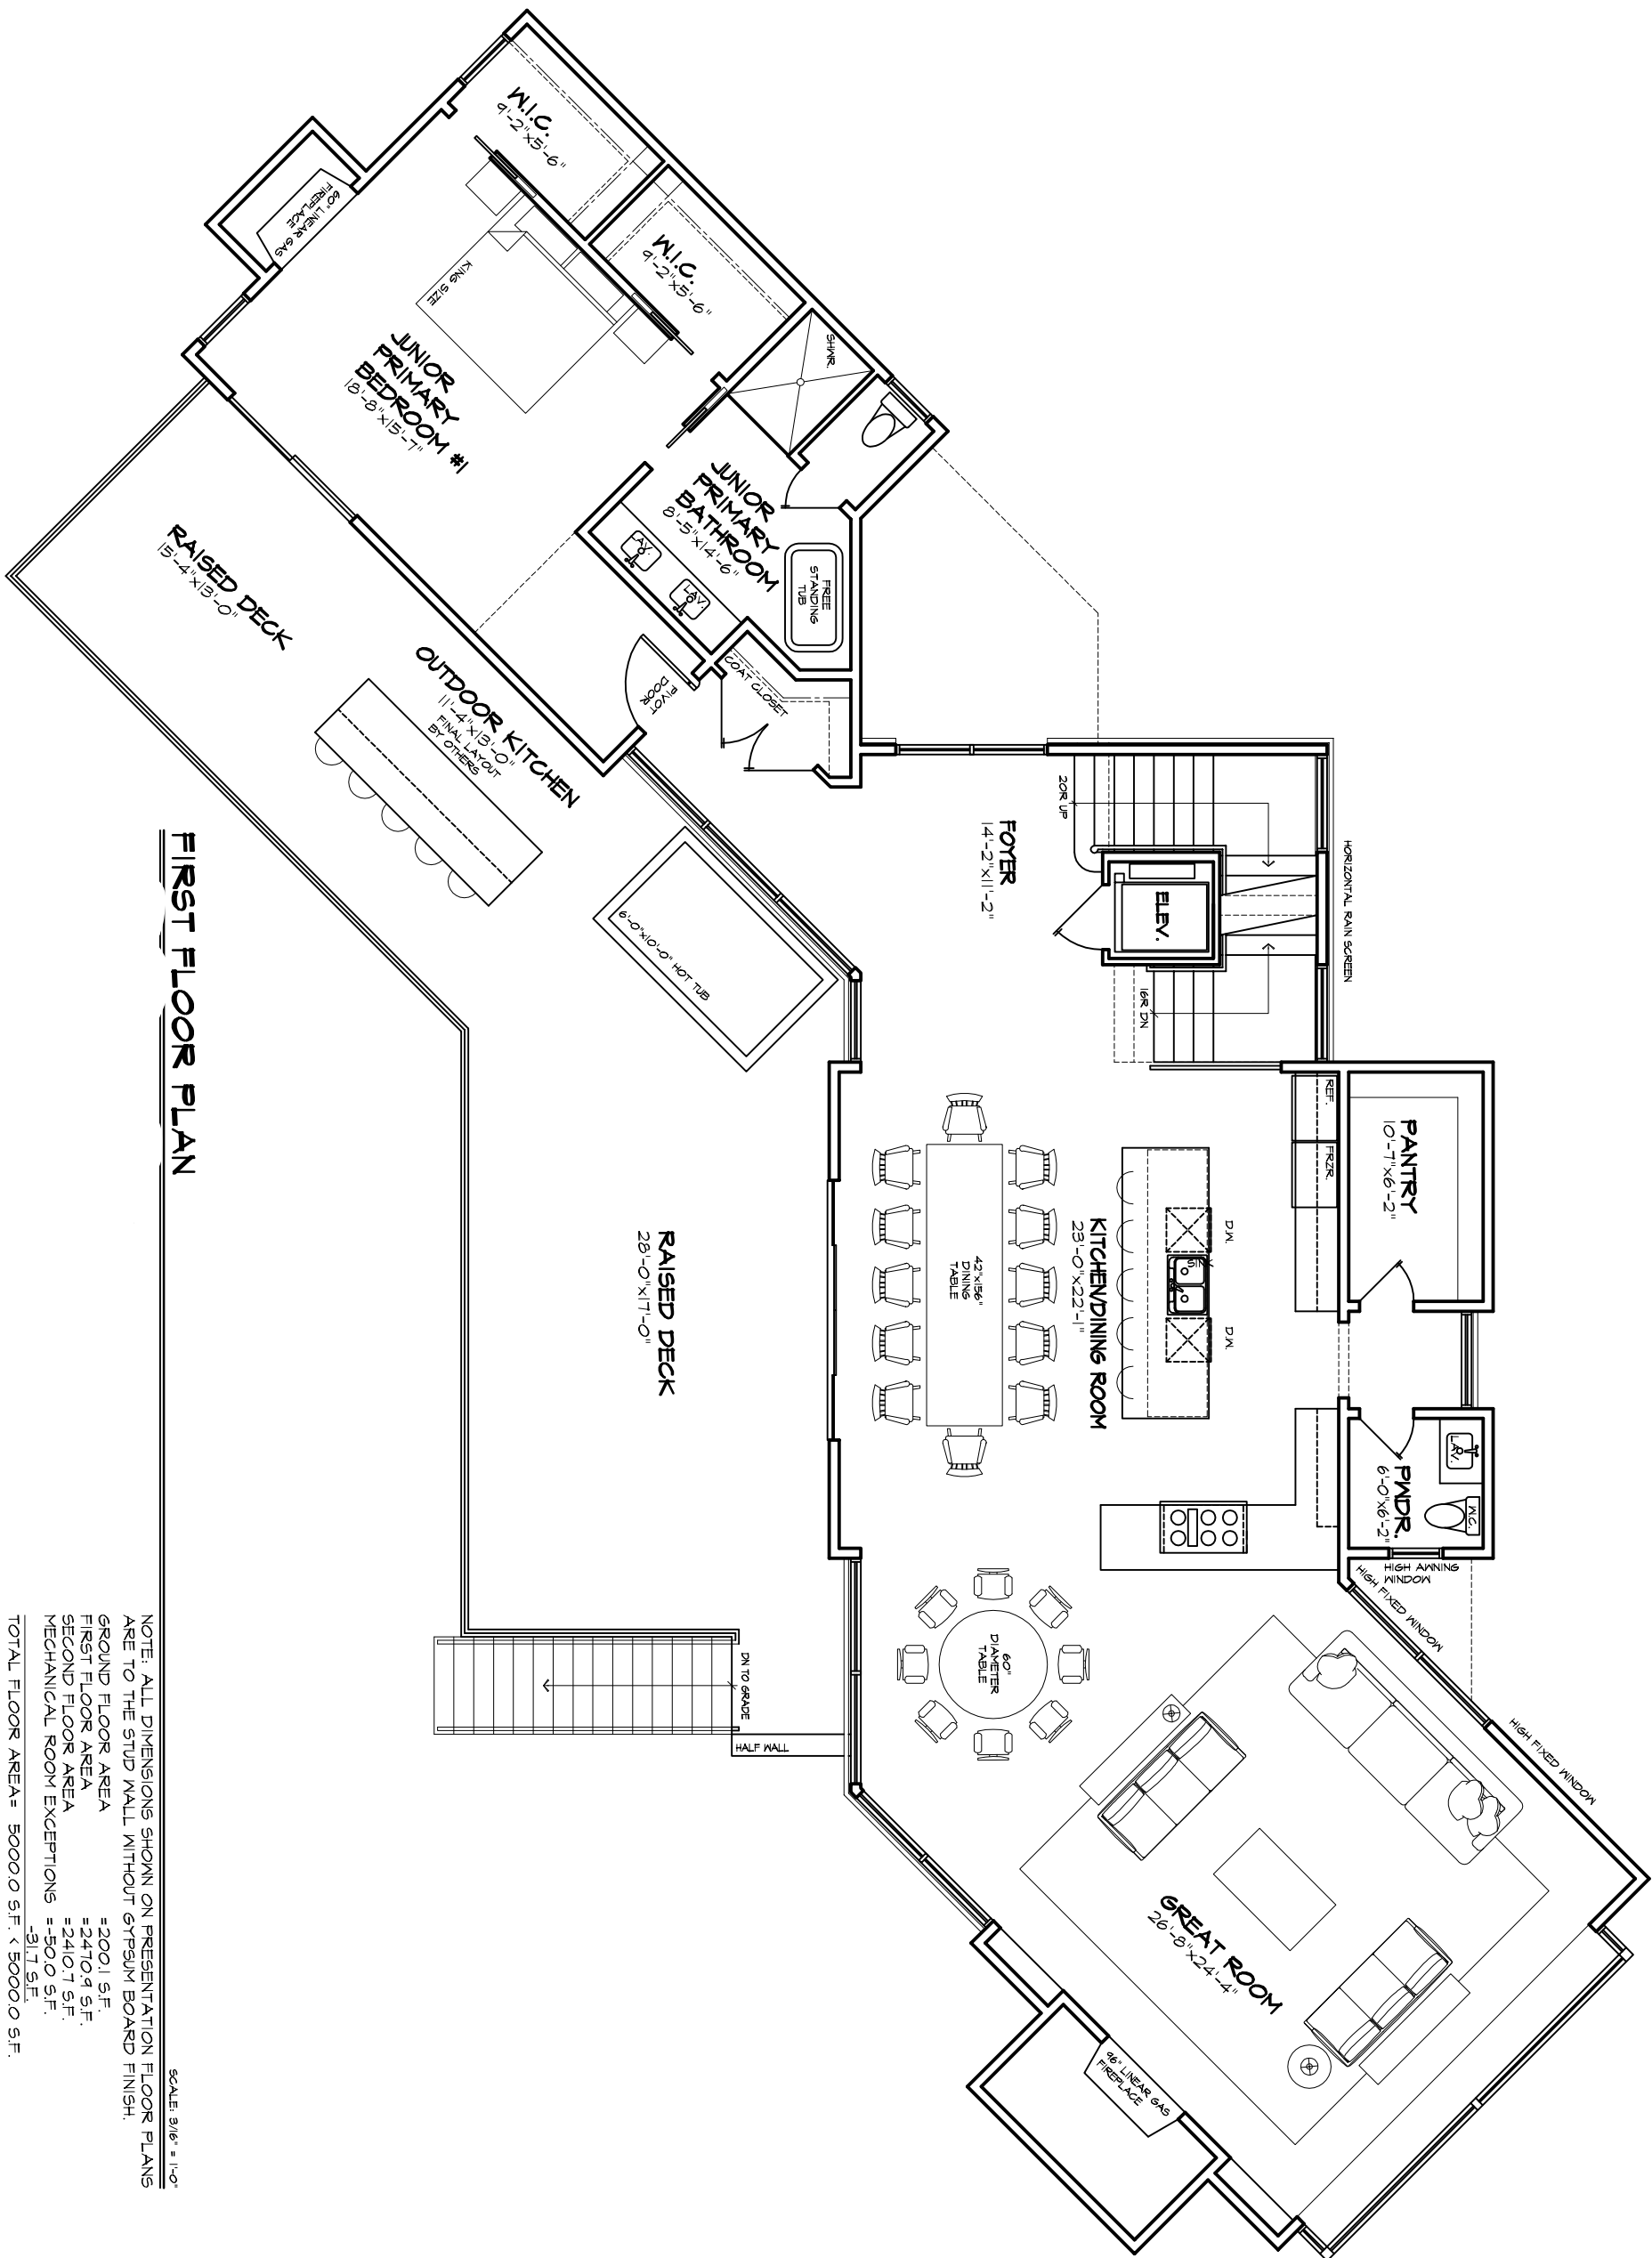

FIRST FLOOR PLAN

NOTE: ALL DIMENSIONS SHOWN ON PRESENTATION FLOOR PLANS ARE TO THE STUD WALL WITHOUT GYPSUM BOARD FINISH.

SCALE 3/16" = 1'-0"


GROUND FLOOR AREA = 2001 S.F.

FIRST FLOOR AREA = 2470.9 S.F.

SECOND FLOOR AREA = 2410.7 S.F.

MECHANICAL ROOM EXCEPTIONS = 50.0 S.F.

TOTAL FLOOR AREA = 5000.0 S.F. < 5000.0 S.F.

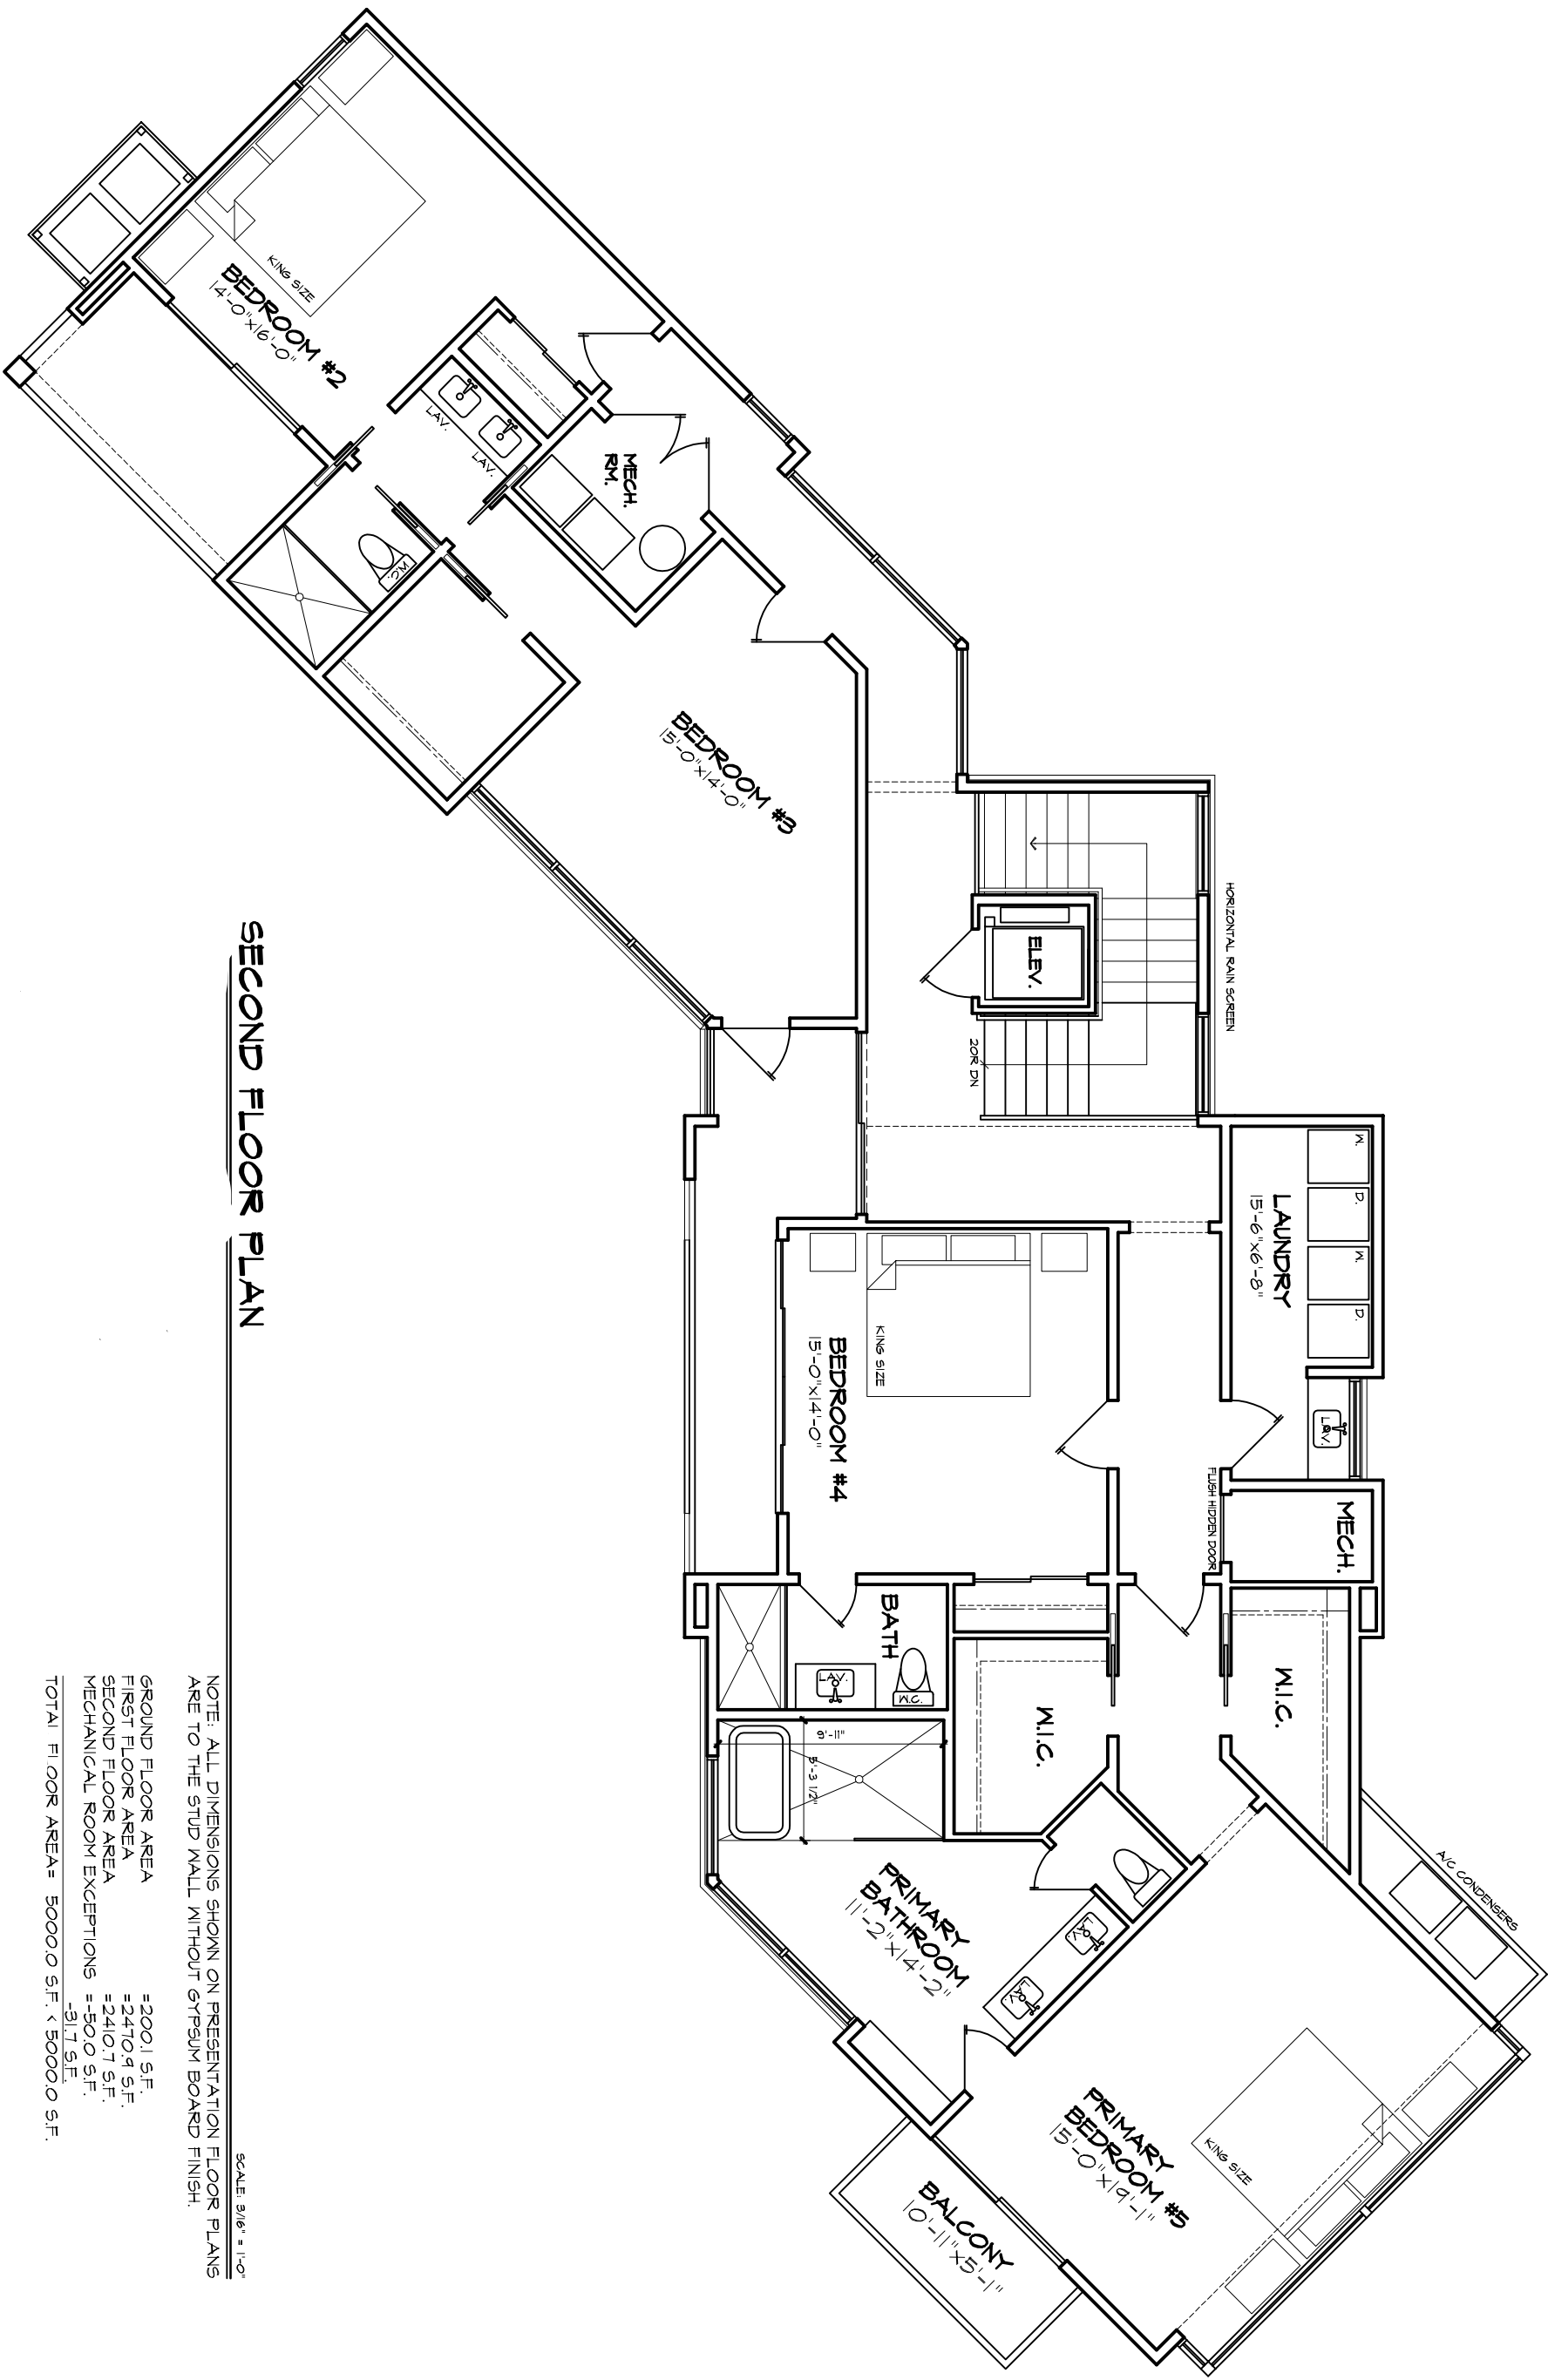

SECOND FLOOR PLAN

SCALE: 3/16" = 1'-0"

NOTE: ALL DIMENSIONS SHOWN ON PRESENTATION FLOOR PLANS ARE TO THE STUD WALL WITHOUT GYPSUM BOARD FINISH.

GROUND FLOOR AREA	=2001 S.F.
FIRST FLOOR AREA	=2410.9 S.F.
SECOND FLOOR AREA	=2410.7 S.F.
MECHANICAL ROOM EXCEPTIONS	=500 S.F.
	-31.7 S.F.
TOTAL FLOOR AREA=	5000.0 S.F., < 5000.0 S.F.