


MMB
STUDIO
INCORPORATED

4120 N.
MARSHALL WAY
SCOTTSDALE, AZ
85251
PH: 480.945.3694
FX: 480.945.3695

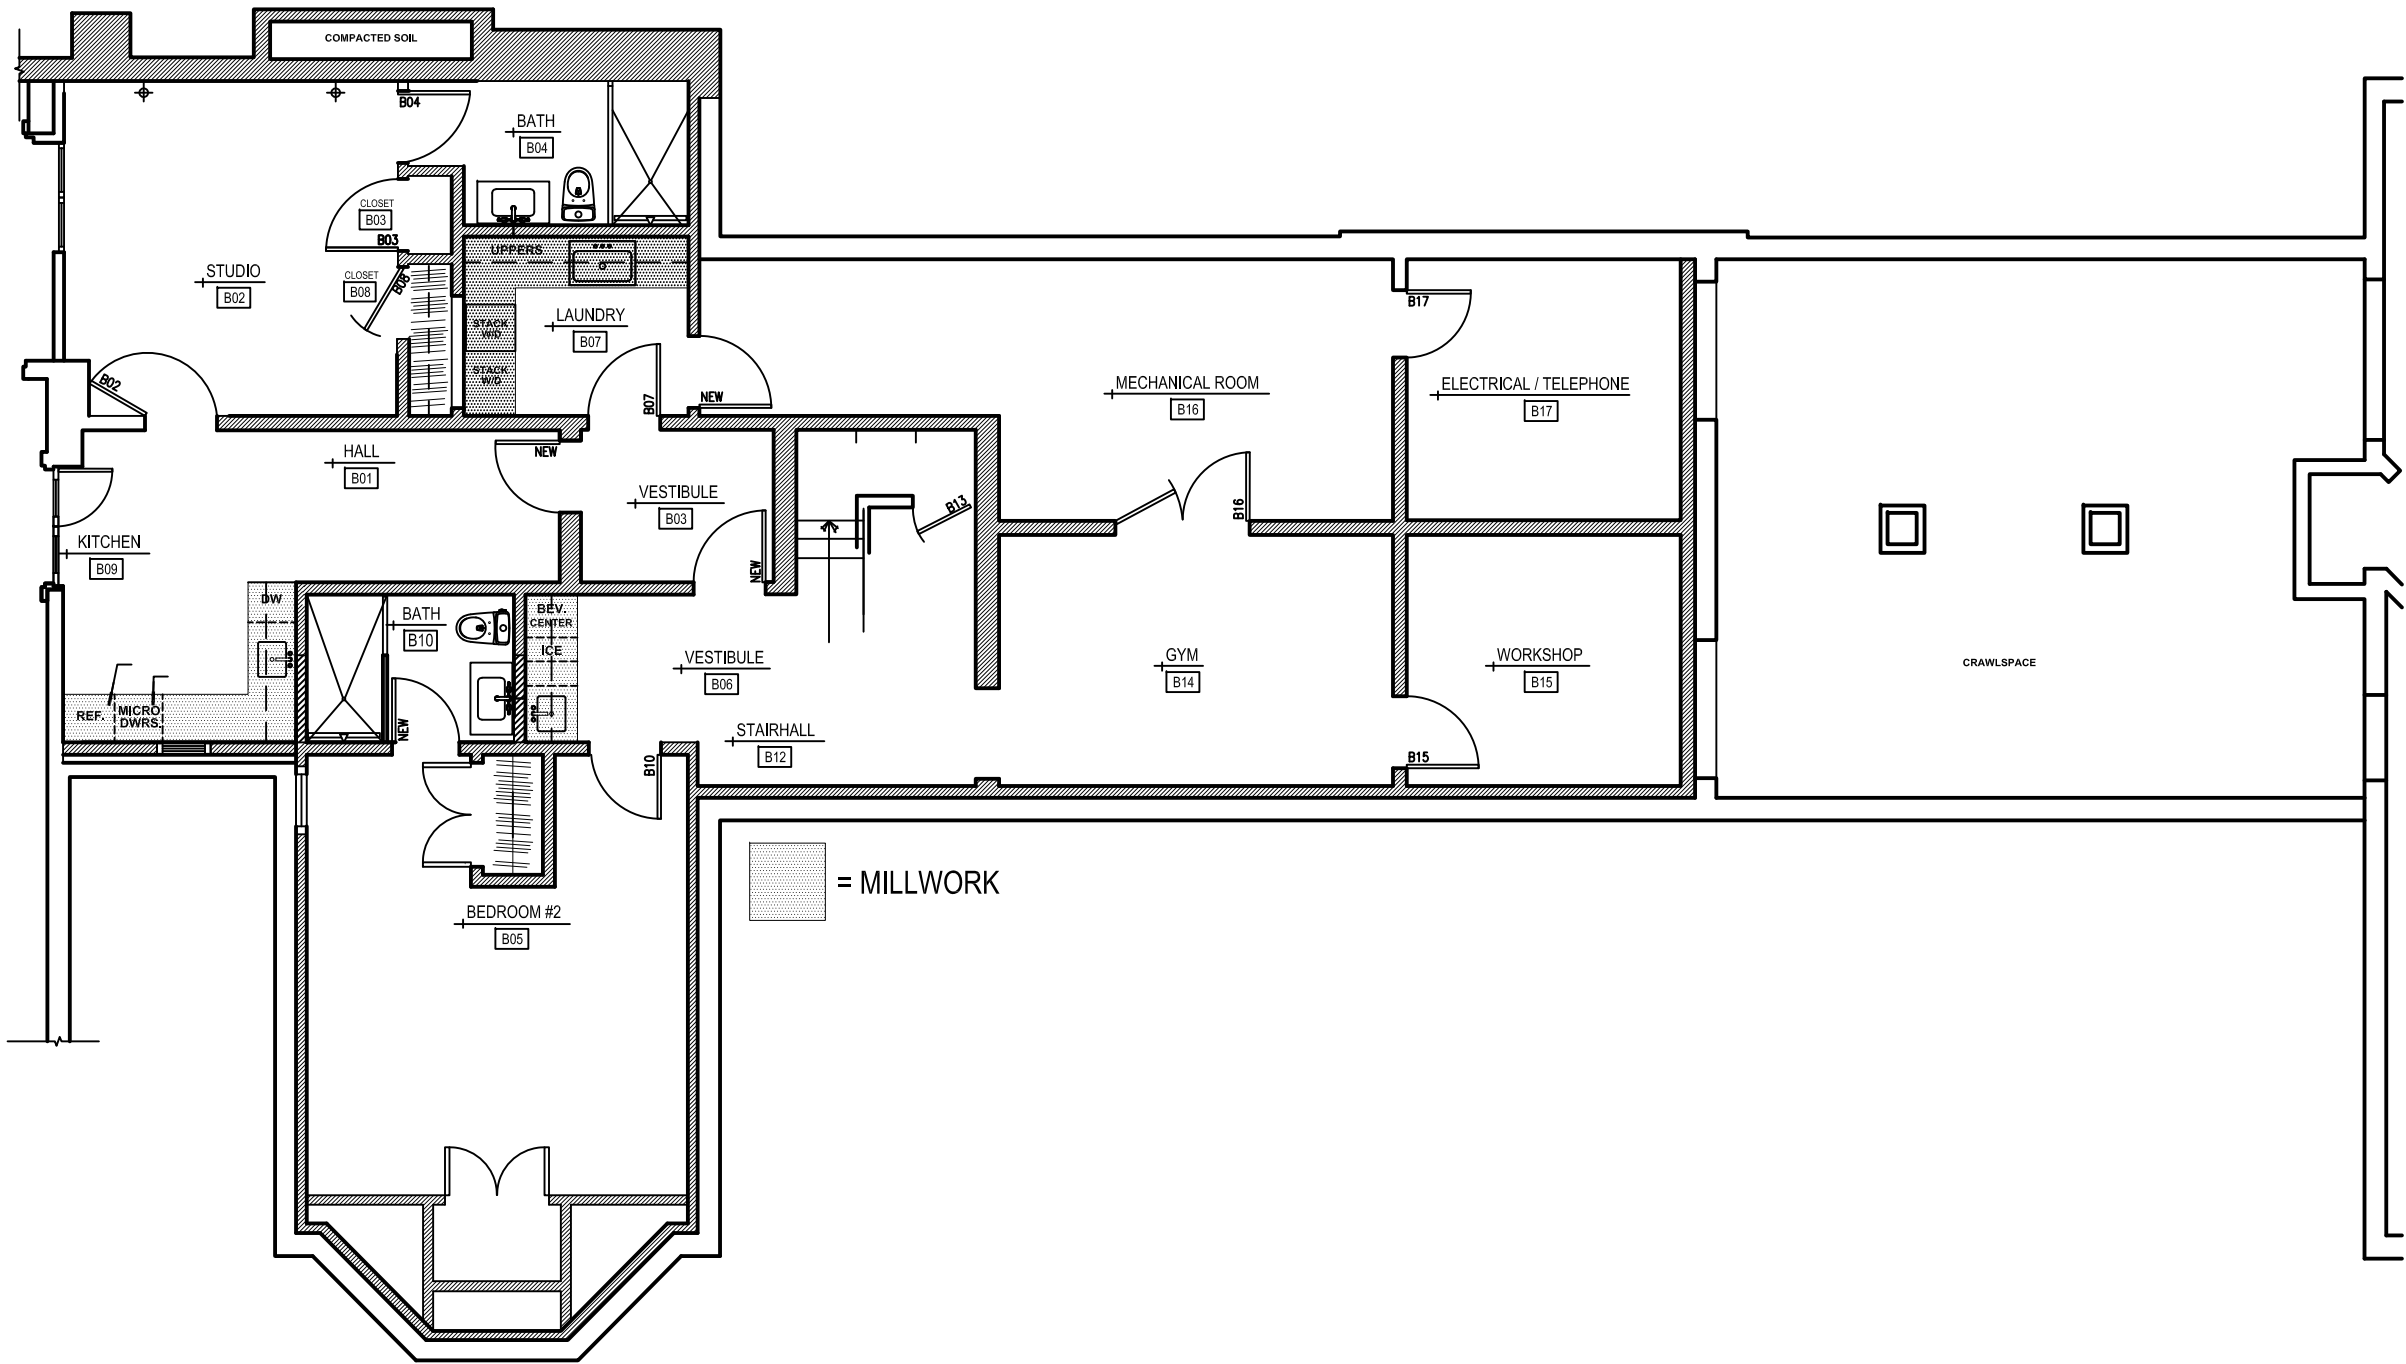

JULE.

NOT FOR CONSTRUCTION

REV	DATE	COMMENTS
SCALE		AS NOTED
SHEET		overall FLOOR PLAN BASEMENT LEVEL ia0.0
DATE		08.04.2022

BASEMENT LEVEL FLOOR PLAN

SCALE: 1/8" = 1'-0"