


MMB
STUDIO
INCORPORATED

4120 N.
MARSHALL WAY
SCOTTSDALE, AZ
85251
PH: 480.945.3694
FX: 480.945.3695

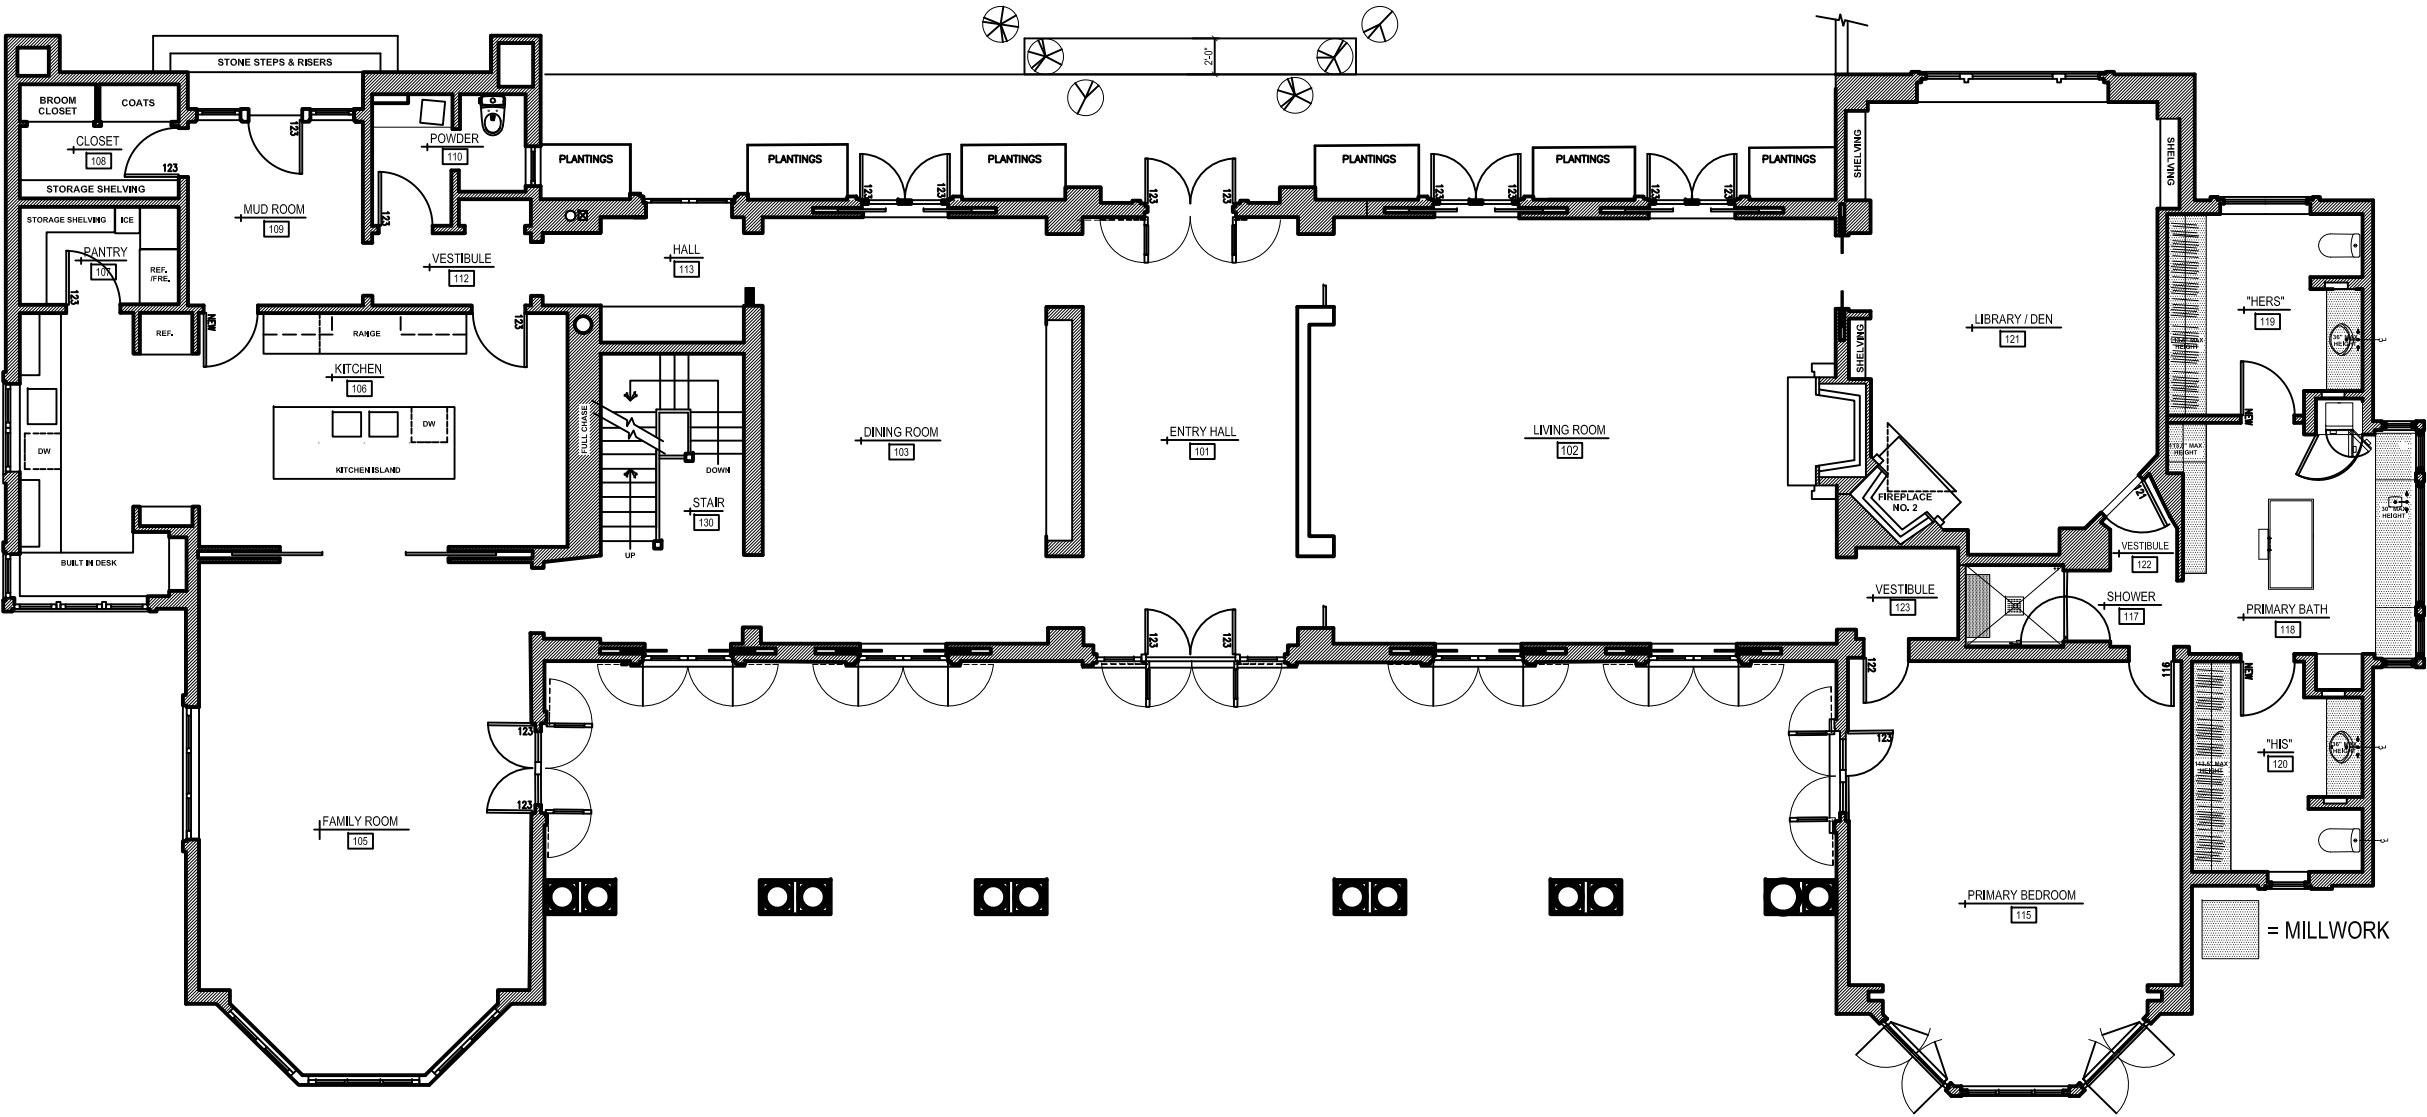

JULE.

NOT FOR CONSTRUCTION

REV	DATE	COMMENTS
SCALE		AS NOTED
SHEET		overall. FLOOR PLAN GROUND LEVEL ia.G.1.0
DATE		01.04.2023

GROUND LEVEL FLOOR PLAN

SCALE: 3/32" = 1'-0"