


JUL.

NOT FOR CONSTRUCTION

REV	DATE	COMMENTS
SCALE		AS NOTED
SHEET		overall FLOOR PLAN UPPER LEVEL ia2.0
DATE		08.05.2022

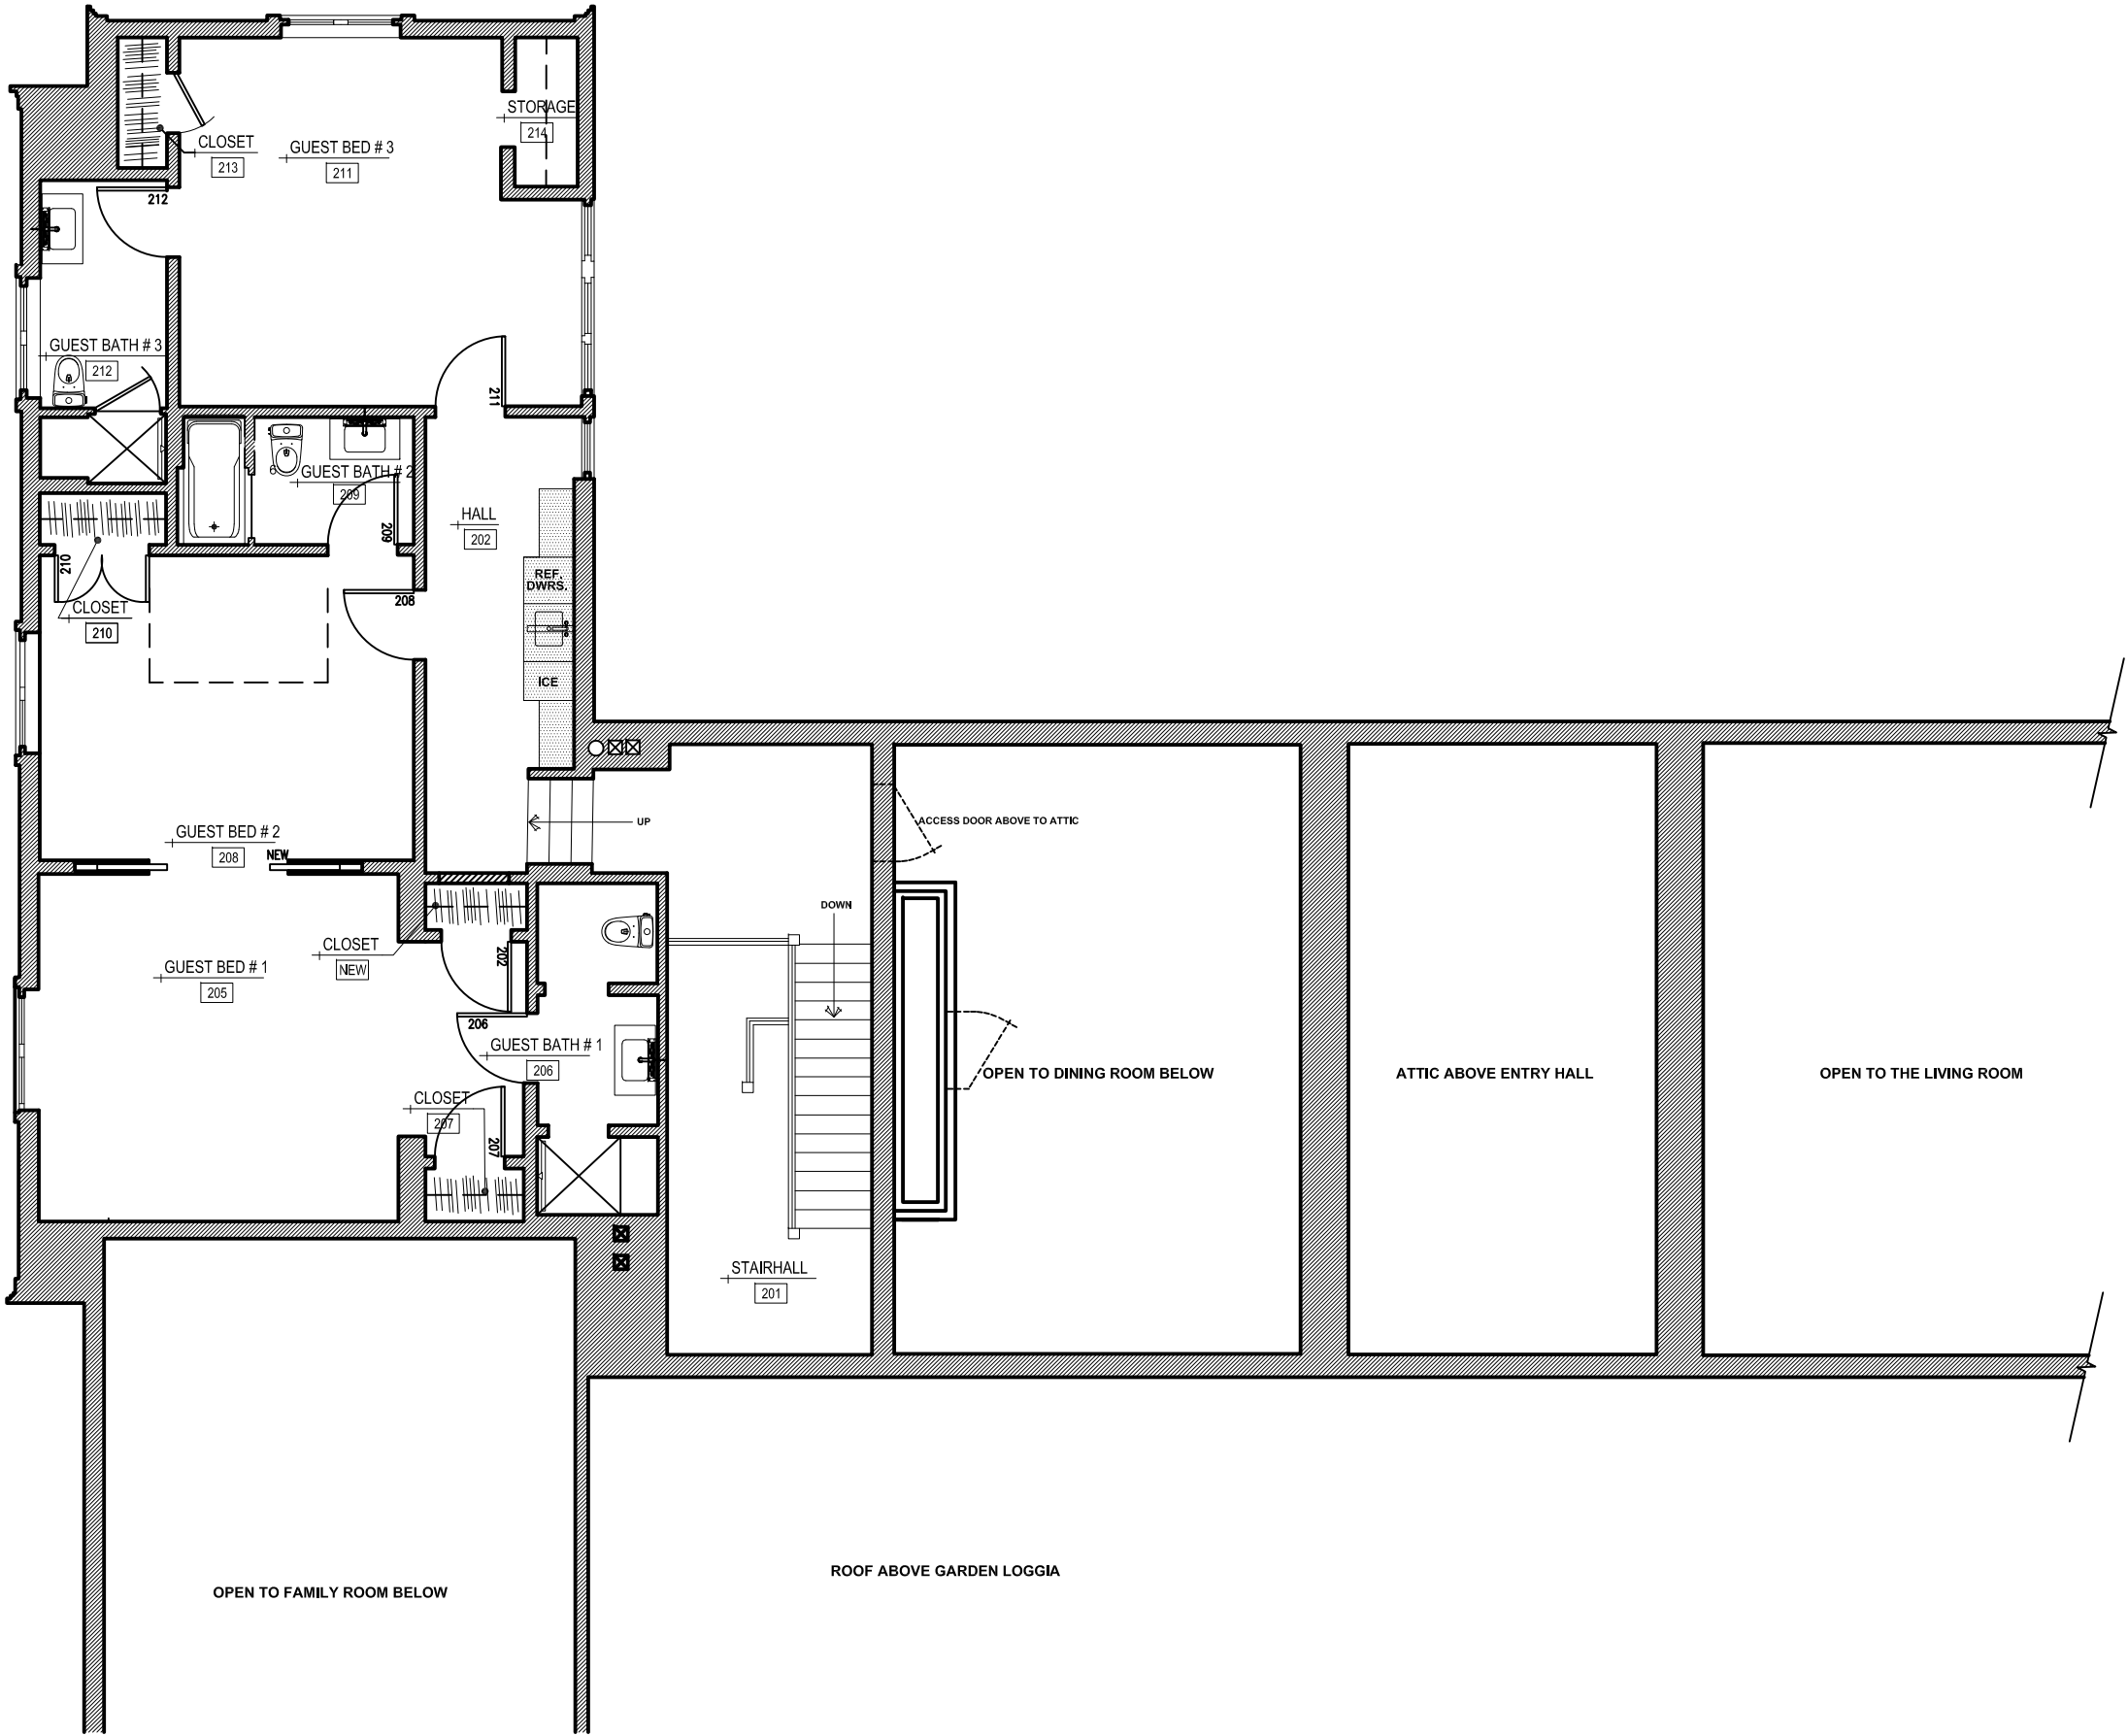

UPPER LEVEL FLOOR PLAN

SCALE: 1/8" = 1'-0"