

homenature

ISSUE #	DESCRIPTION	DATE
---------	-------------	------

PETER WEED ARCHITECT

12 OLD CAT ROCK RD * GARRISON, NY 10524 * 917.519.8461
 PROJECT NAME:



homenature

218 POND LANE, SOUTHAMPTON, NEW YORK 11968

DRAWING TITLE:
FIRST FLOOR PLAN

SEAL & SIGNATURE:	DATE:	12.20.16
	PROJECT #:	036
	DWG BY:	PW
	CHK BY:	PW
	DWG NO:	

A-101.00

 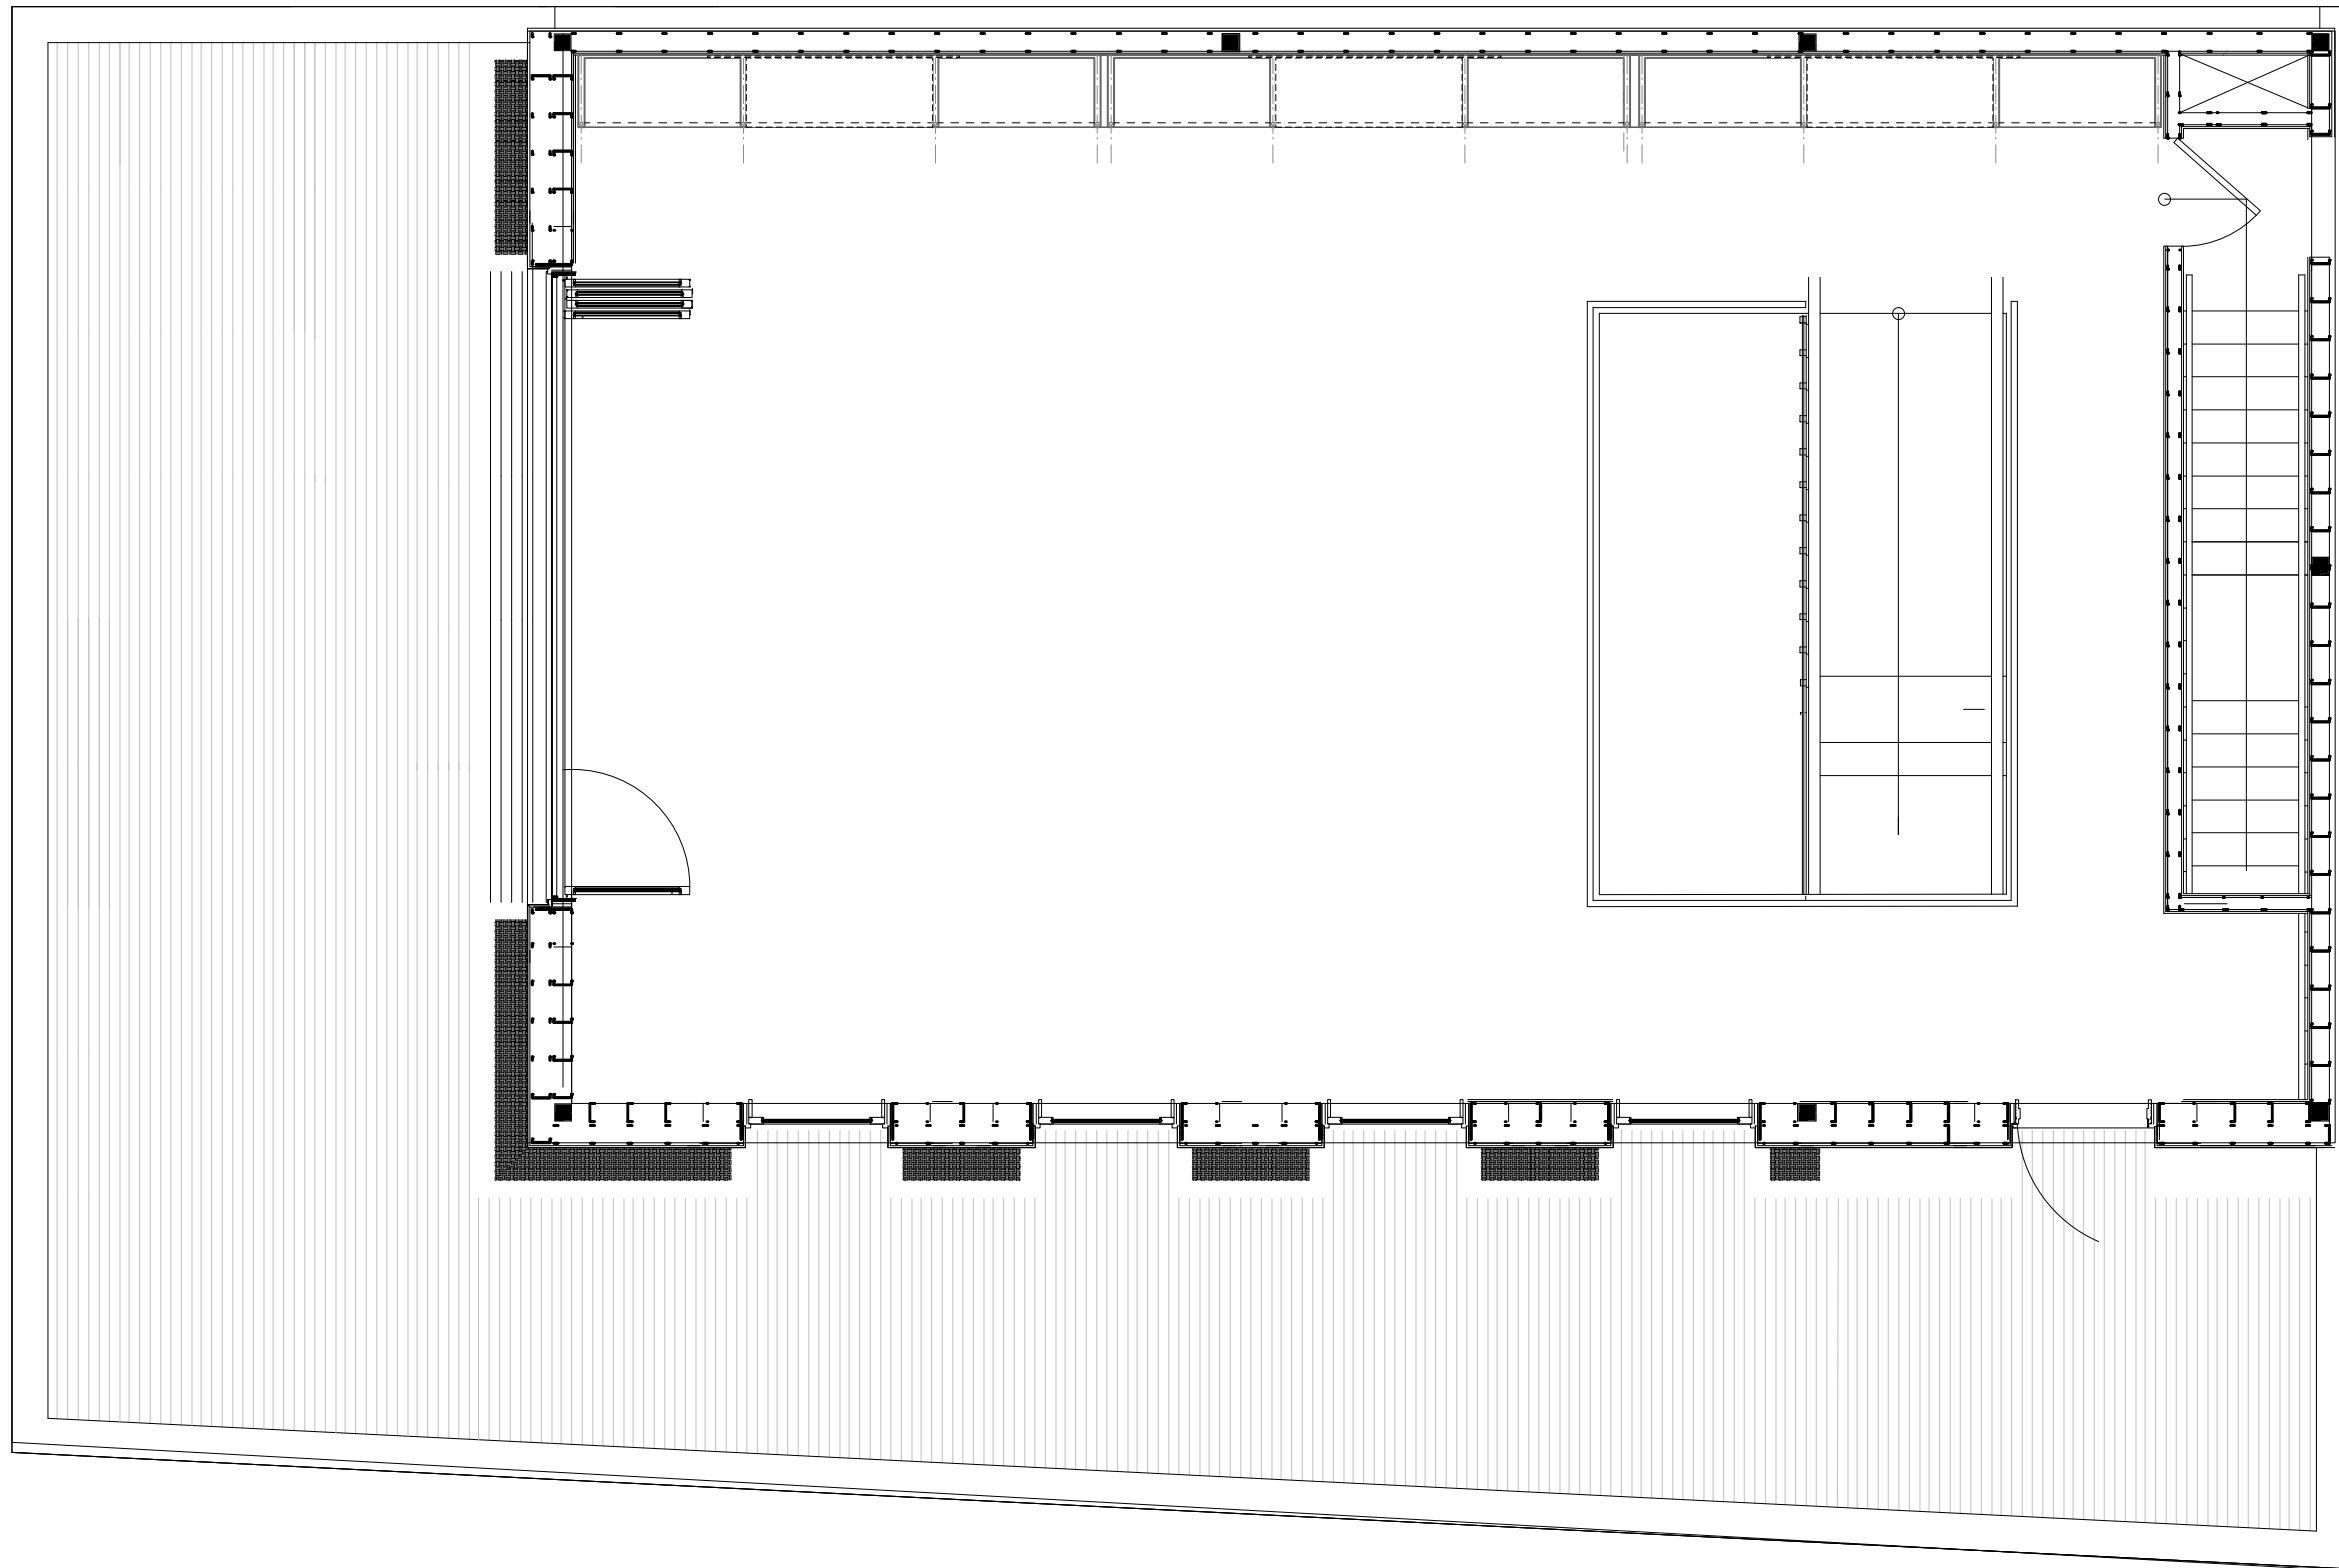

homenature

ISSUE #	DESCRIPTION	DATE
---------	-------------	------

PETER WEED ARCHITECT

12 OLD CAT ROCK RD * GARRISON, NY 10524 * 917.519.8461
PROJECT NAME:

homenature
218 POND LANE, SOUTHAMPTON, NEW YORK 11968

DRAWING TITLE:
SECOND FLOOR PLAN

SEAL & SIGNATURE:	DATE:	12.20.16
	PROJECT #:	036
	DWG BY:	PW
	CHK BY:	PW
	DWG NO:	

A-102.00