



FIRST FLOOR INT: 2,000 SQ FT
FIRST FLOOR OUT: 1,000 SQ FT
SECOND FLOOR INT: 1,600 SQ FT

THIRD FLOOR: 1,400 SQ FT
GARAGE: 475 SQ FT
POOL: 800 SQ FT


TOTAL INT: 5,475 SQ FT
TOTAL OUT: 1,800 SQ FT
TOTAL: 7,275 SQ FT



Scale in feet. Indicative only. Dimensions are approximate. All information contained herein is gathered from sources we believe to be reliable. However, we cannot guarantee its accuracy and interested persons should rely on their own inquiries.

291 South Main Street, Southampton


Sotheby's
INTERNATIONAL REALTY

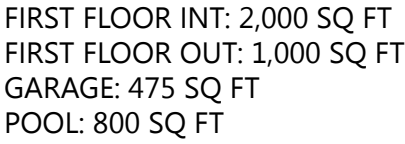



SECOND FLOOR
CEILING HEIGHT: 8'


SECOND FLOOR INT: 1,600 SQ FT

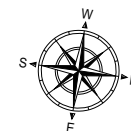

Scale in feet. Indicative only. Dimensions are approximate. All information contained herein is gathered from sources we believe to be reliable. However, we cannot guarantee its accuracy and interested persons should rely on their own inquiries.


291 South Main Street, Southampton

Sotheby's
INTERNATIONAL REALTY

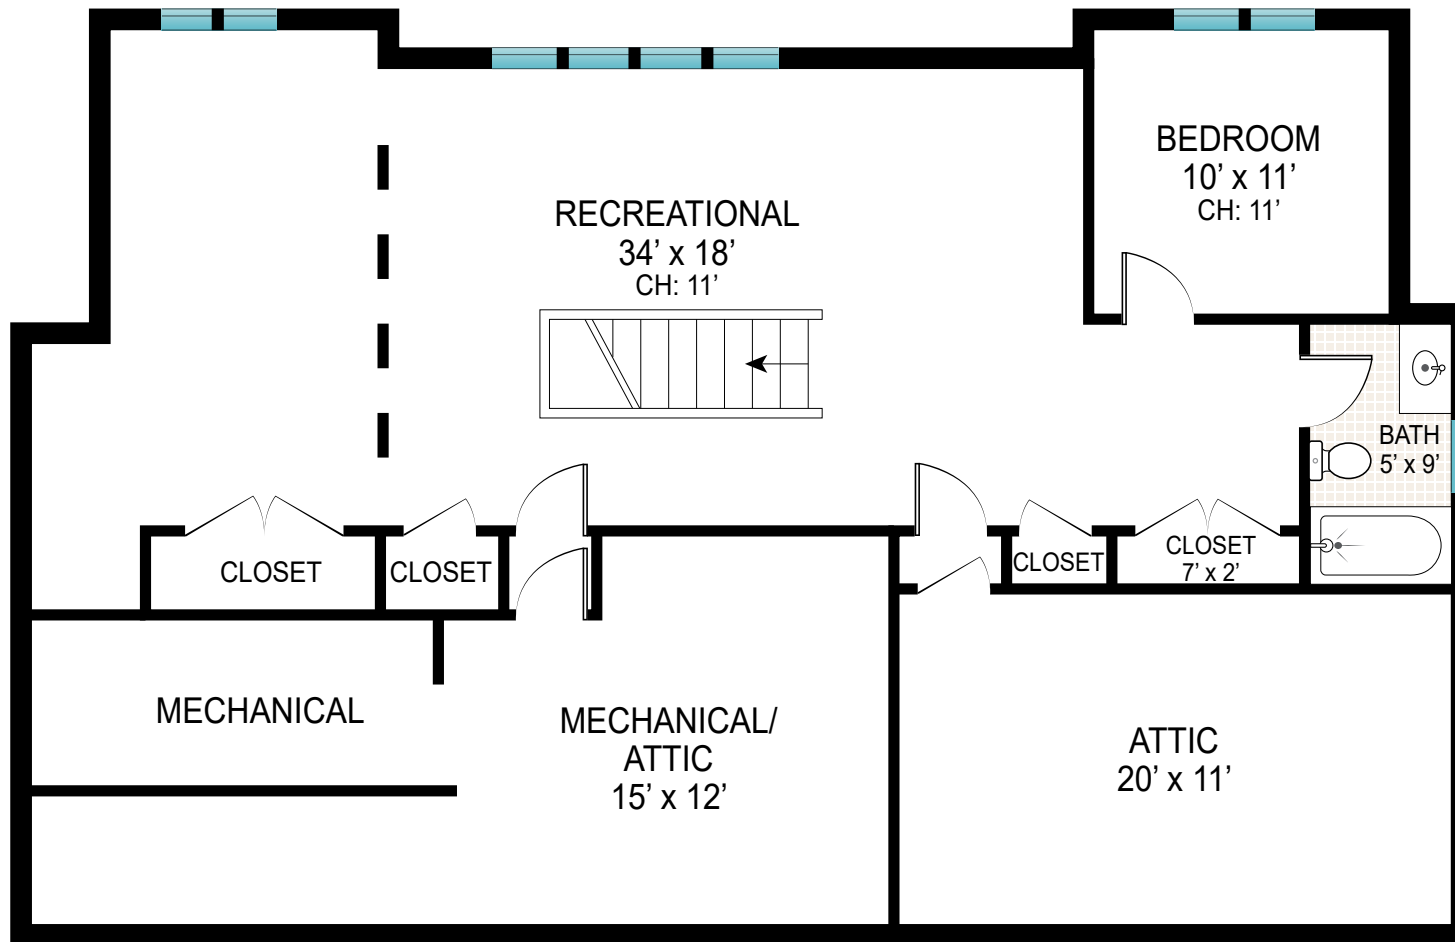

THIRD FLOOR
CEILING HEIGHT: 11'

THIRD FLOOR: 1,400 SQ FT

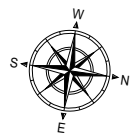

Scale in feet. Indicative only. Dimensions are approximate. All information contained herein is gathered from sources we believe to be reliable. However, we cannot guarantee its accuracy and interested persons should rely on their own inquiries.

291 South Main Street, Southampton

Sotheby's
INTERNATIONAL REALTY