




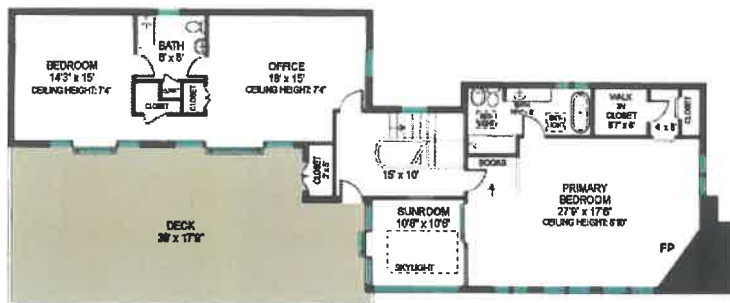

SECOND FLOOR

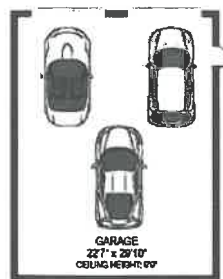

GRASS

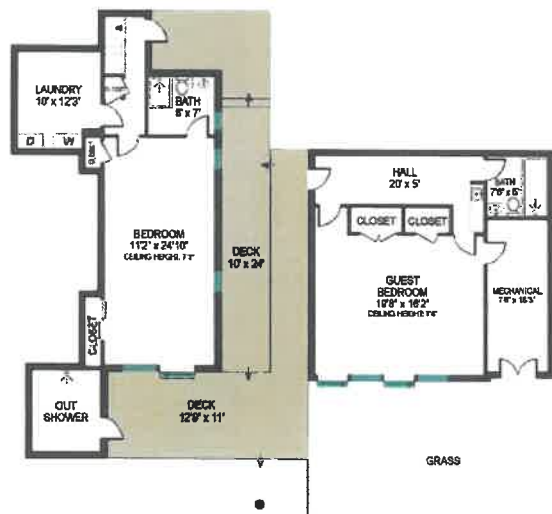

LOWER LEVEL

GRASS



FIRST FLOOR

FIRST FLOOR INT: 2446 ft²
 FIRST FLOOR OUT: 1546 ft²
 SECOND FLOOR INT: 1500 ft²
 SECOND FLOOR OUT: 702 ft²
 LOWER LEVEL INT: 1300 ft²
 LOWER LEVEL OUT: 419 ft²
 POOL: 660 ft²
 GARAGE: 661 ft²
 TOTAL INTERIOR: 5906 ft²
 TOTAL OUTSIDE: 3327 ft²
 TOTAL: 9233 ft²



Scale in feet. Indicative only. Dimensions are approximate. All information contained herein is gathered from sources we believe to be reliable. However, we cannot guarantee its accuracy and interested persons should rely on their own inquiries.

247 Bridge Lane, Bridgehampton


Sotheby's
 INTERNATIONAL REALTY



Scale in feet. Indicative only. Dimensions are approximate. All information contained herein is gathered from sources we believe to be reliable. However, we cannot guarantee its accuracy and interested persons should rely on their own inquiries.


247 Bridge Lane, Bridgehampton

Sotheby's
INTERNATIONAL REALTY

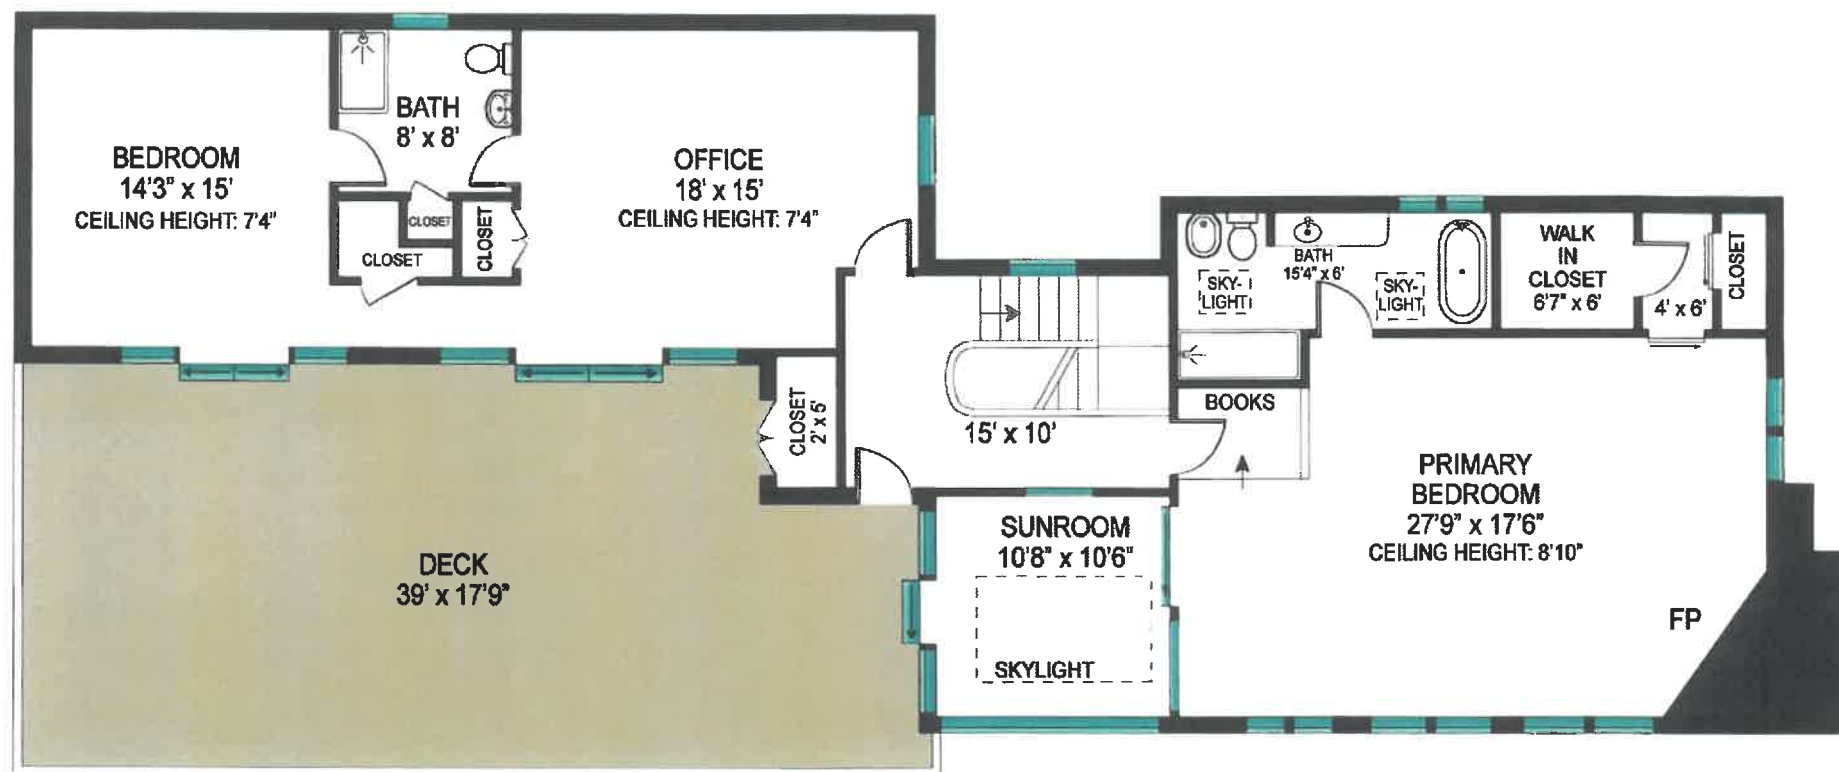

SECOND FLOOR


SECOND FLOOR INT: 1500 ft²
SECOND FLOOR OUT: 702 ft²

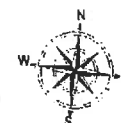

Scale in feet. Indicative only. Dimensions are approximate. All information contained herein is gathered from sources we believe to be reliable. However, we cannot guarantee its accuracy and interested persons should rely on their own inquiries.


247 Bridge Lane, Bridgehampton

Sotheby's
INTERNATIONAL REALTY

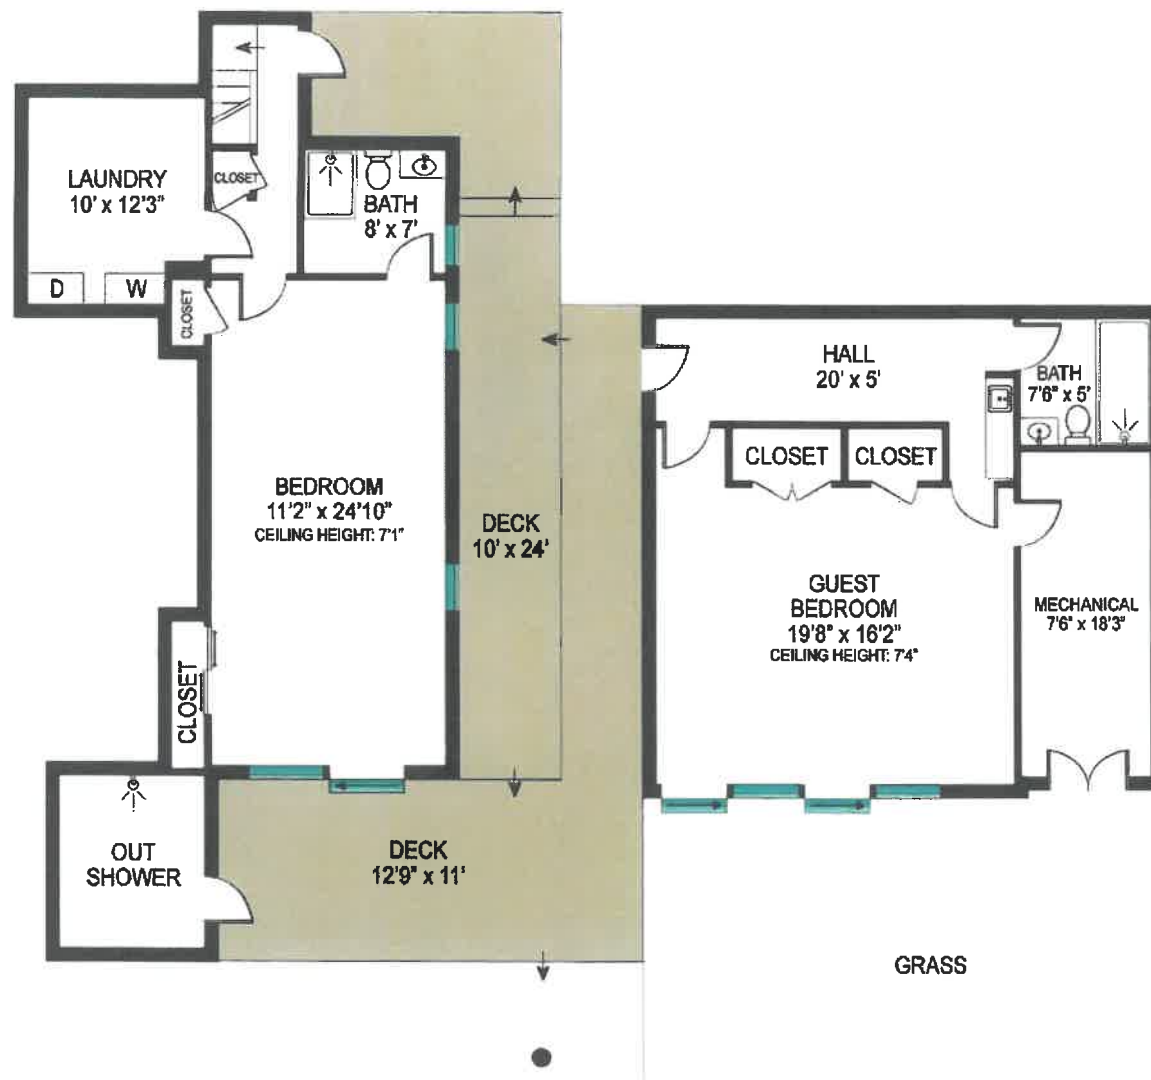

LOWER LEVEL

LOWER LEVEL INT: 1300 ft²
 LOWER LEVEL OUT: 419 ft²

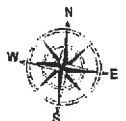

Scale in feet. Indicative only. Dimensions are approximate. All information contained herein is gathered from sources we believe to be reliable. However, we cannot guarantee its accuracy and interested persons should rely on their own inquiries.

247 Bridge Lane, Bridgehampton

Sotheby's
 INTERNATIONAL REALTY