


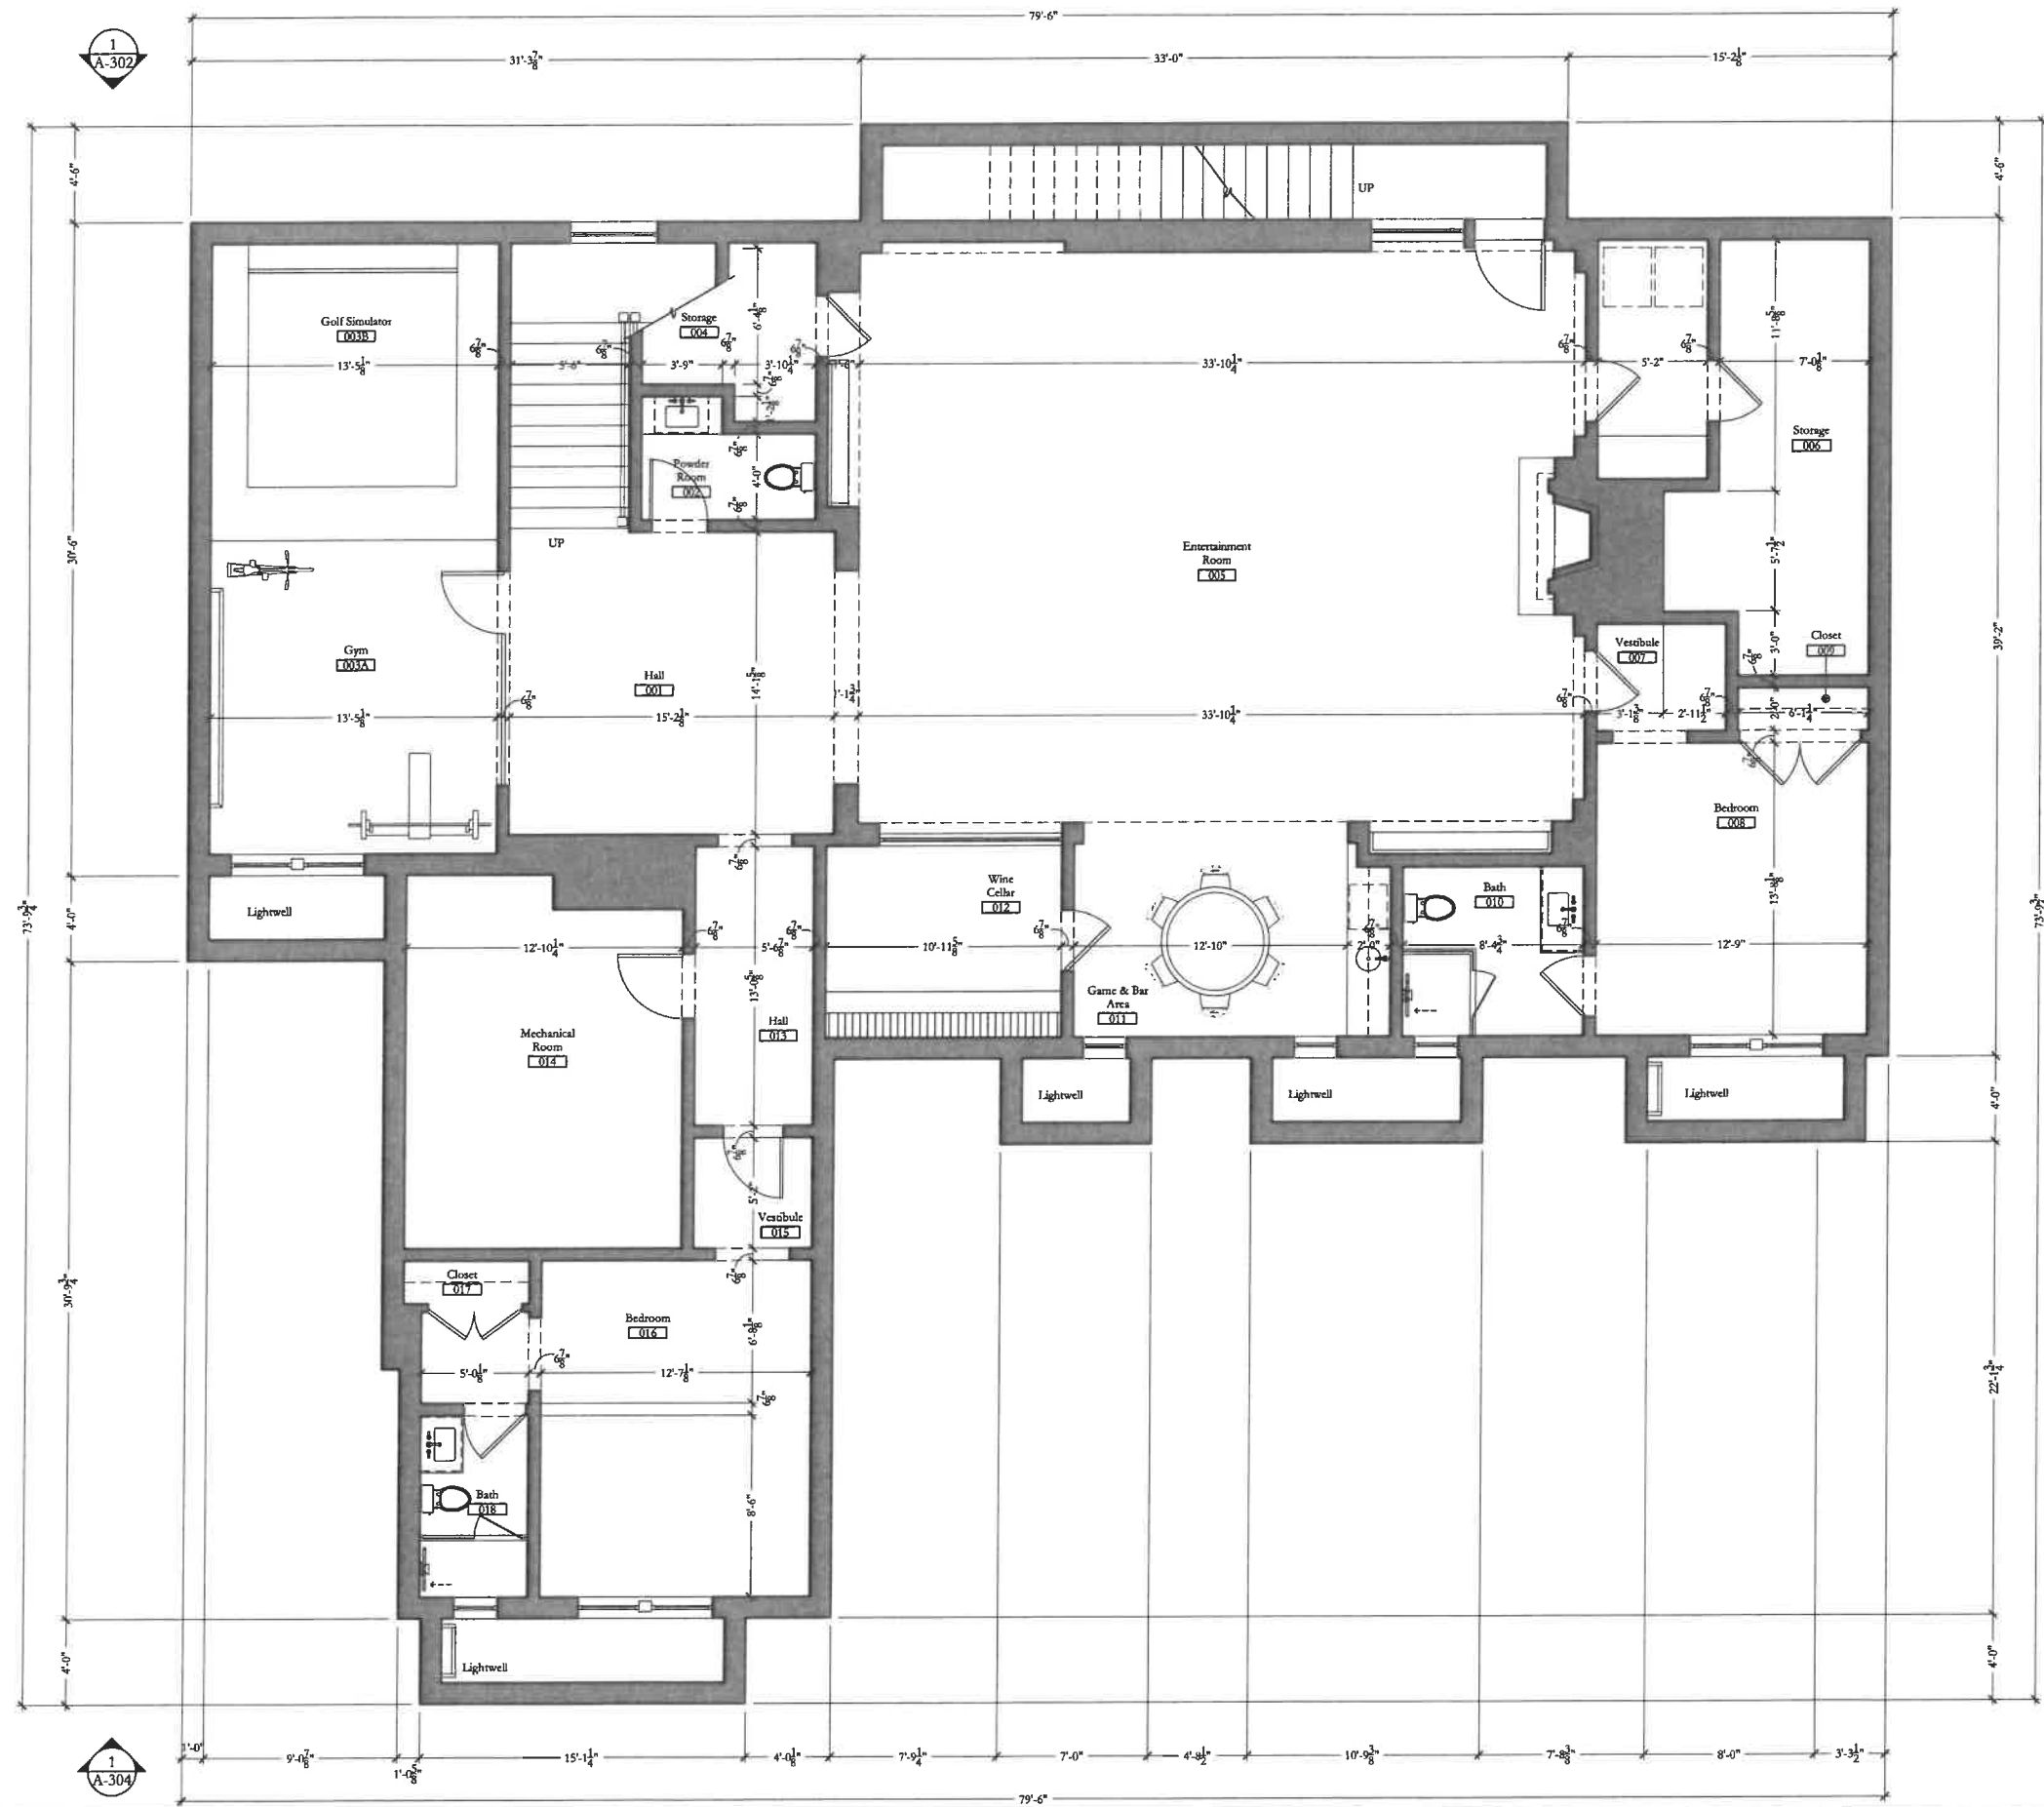

GENERAL CONSTRUCTION NOTES

1. Unless otherwise noted, dimensions are to finish surfaces.
2. All exterior construction to be stained cedar shakes with wood studs.
3. All interior construction to be gypsum board with wood studs.
4. Unless otherwise noted, all flooring to be white oak.
5. Flooring at bathrooms and laundry rooms to be tile.
6. Stone countertops and tub decks at bathrooms.
7. Stone countertops at kitchen, pantry, and bar areas.
8. All shower glass doors and partitions to be tempered safety glass.
9. Refer to building sections for wall and ceiling treatment.
10. All porches to have brick floor with bluestone borders and bluestone steps.

WRIGHT

DOUGLAS C. WRIGHT ARCHITECTS
1381 BROADWAY, SUITE 400, NEW YORK, NY 10001 212 343-8034 DCWARCHITECTS.COM

Residence on Herrick Road
Southampton, New York

© 2021 Douglas C. Wright Architects
The designs and drawings shown are the sole property of Douglas C. Wright Architects. The drawings may not be used, copied, or reproduced without written consent of Douglas C. Wright Architects.

SCALE: 1/4" = 1'-0"

NOTE: If this drawing is not 24"x36", it has been reduced from its original size and scale is no longer applicable.

PLOT DATE:

NO.	DATE	ISSUE	NO.	DATE	ISSUE	NO.	DATE	ISSUE
1	3/5/21	PRELIM. PRICING						
2	3/19/21	PROGRESS						
3	5/20/21	PROGRESS						
4	5/28/21	ARB/PERMIT SET						

DRAWING TITLE:

**BASEMENT
PLAN**

PROJECT #:

20-103

DRAWN BY:

CHECKED BY:

DRAWING NO.:

A-2.00