





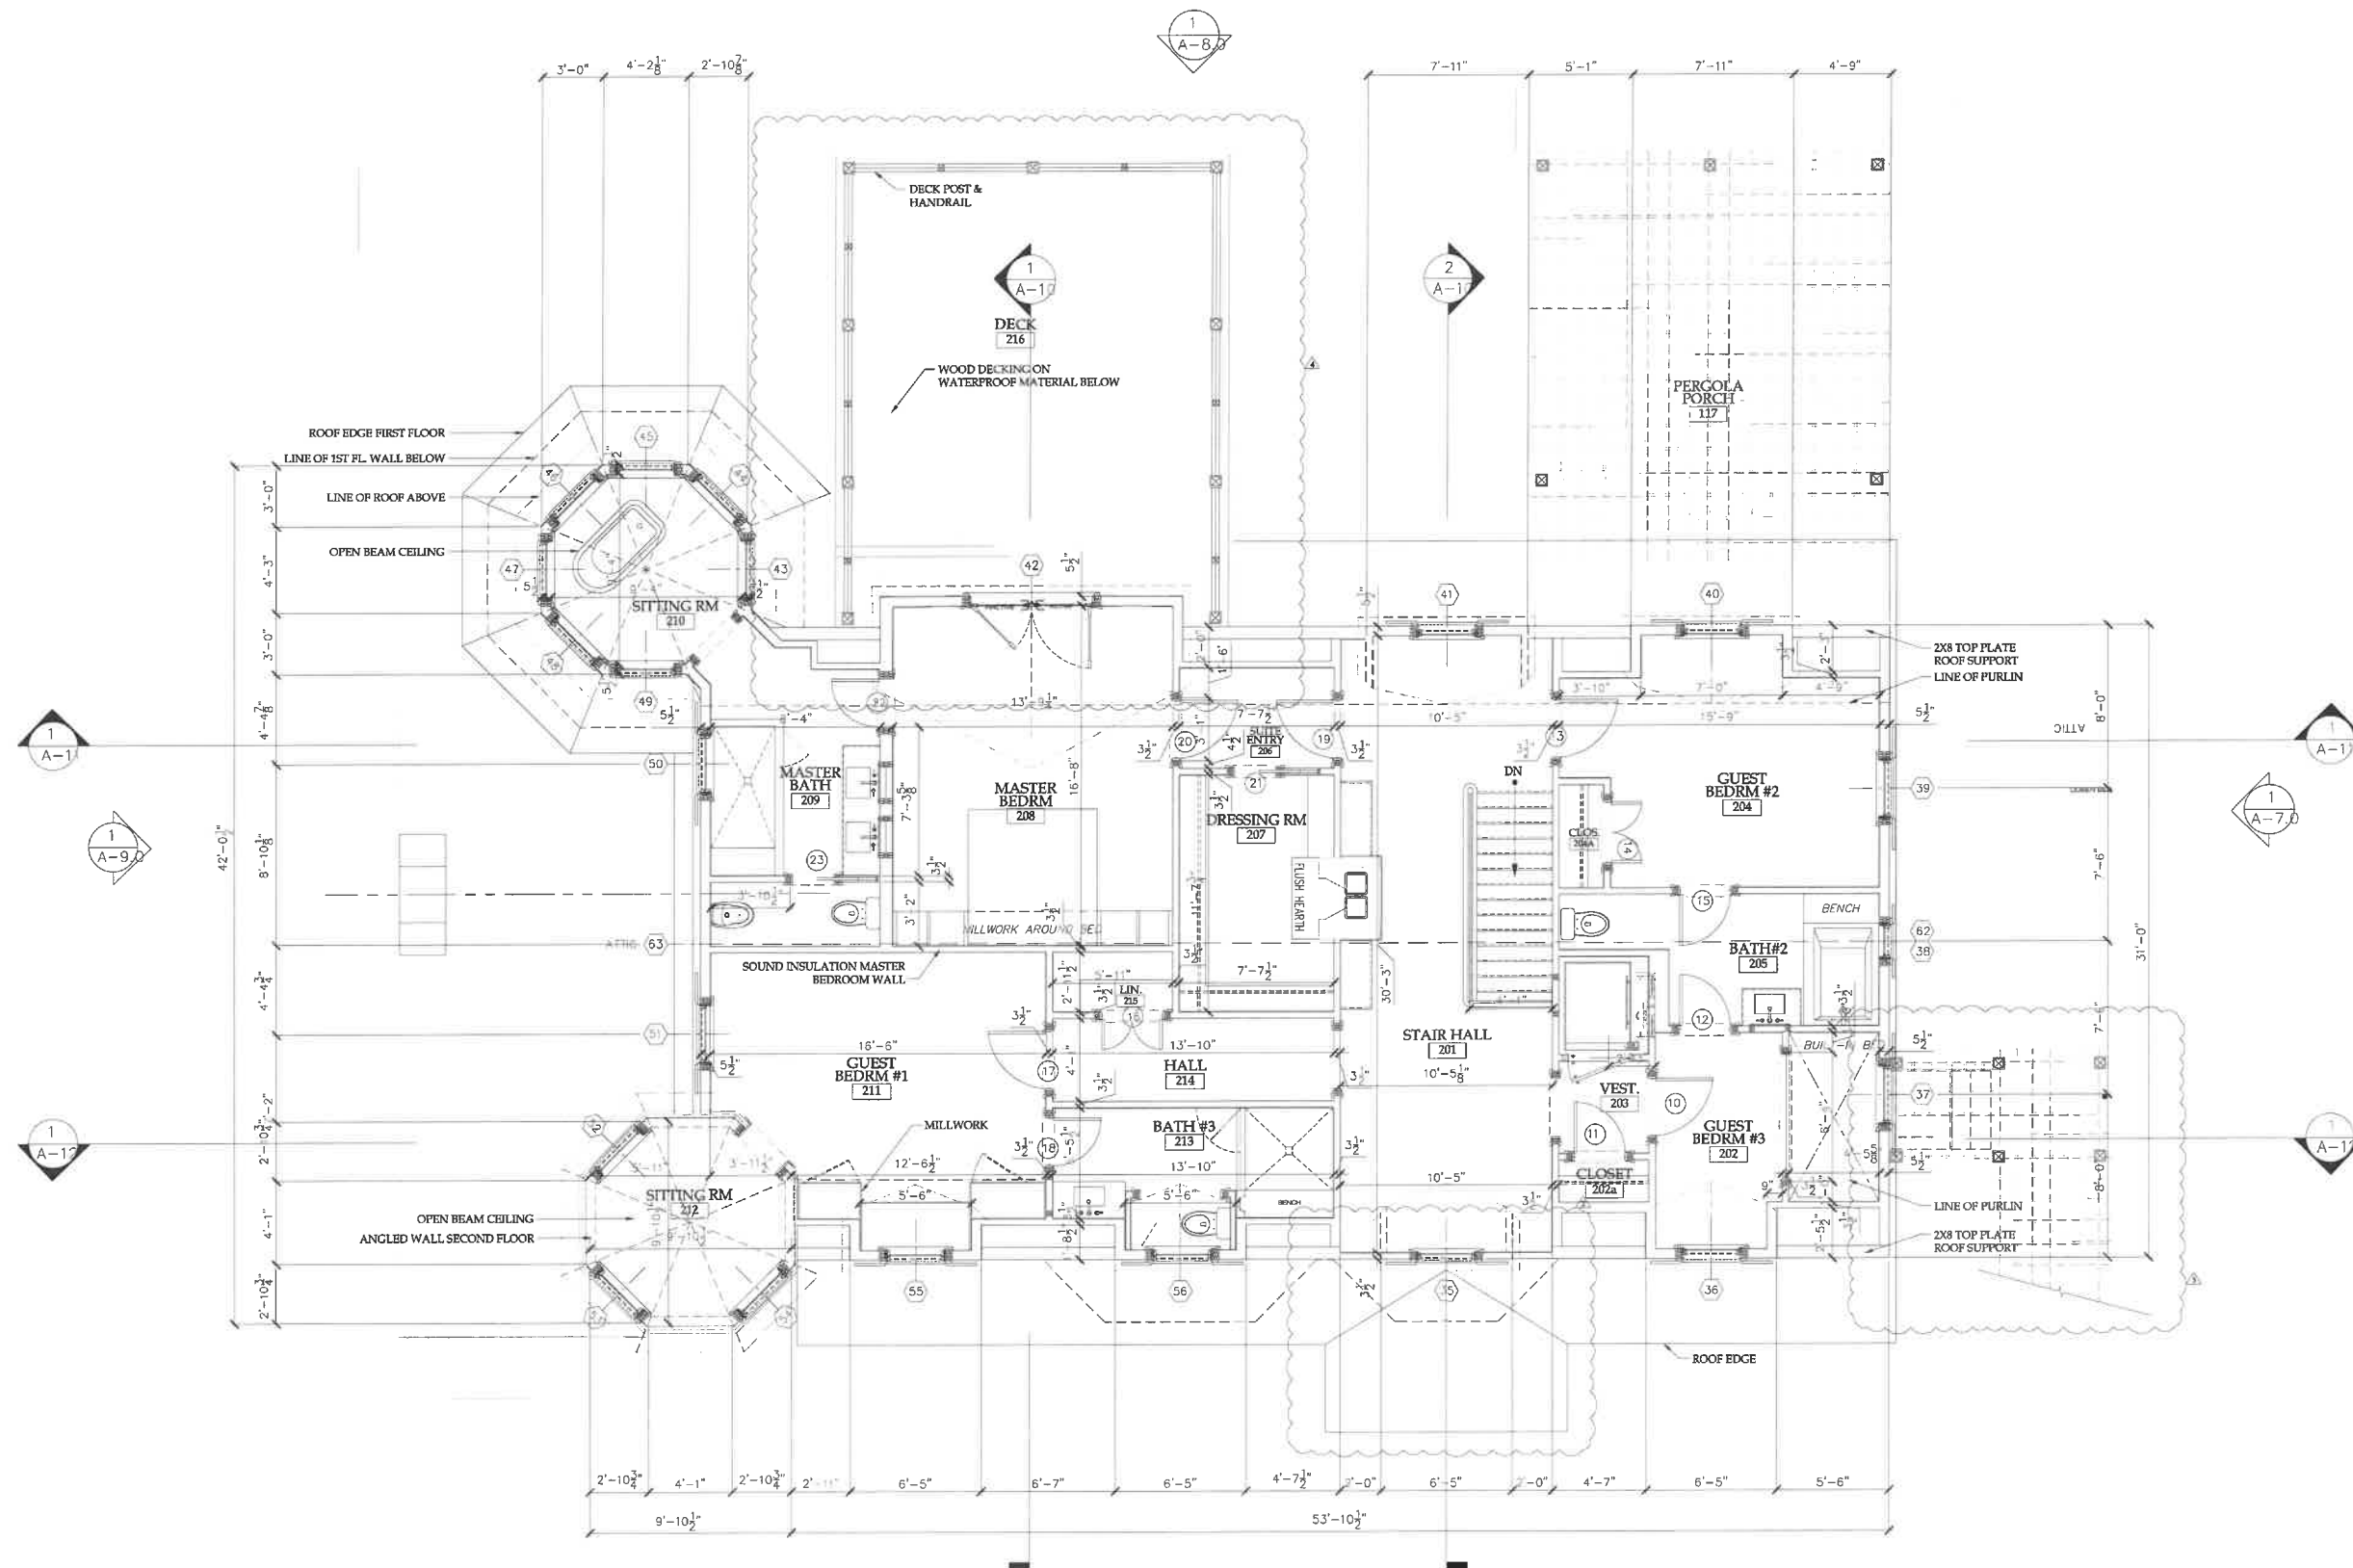

1 SECOND FLOOR PLAN
A-4.0 / SCALE: 1/4" = 1'-0"

NOTE: DIMENSIONS ARE STUD TO STUD
WINDOWS & DOORS - CENTERED ON
WALL SECTION - UNLESS NOTED OTHERWISE

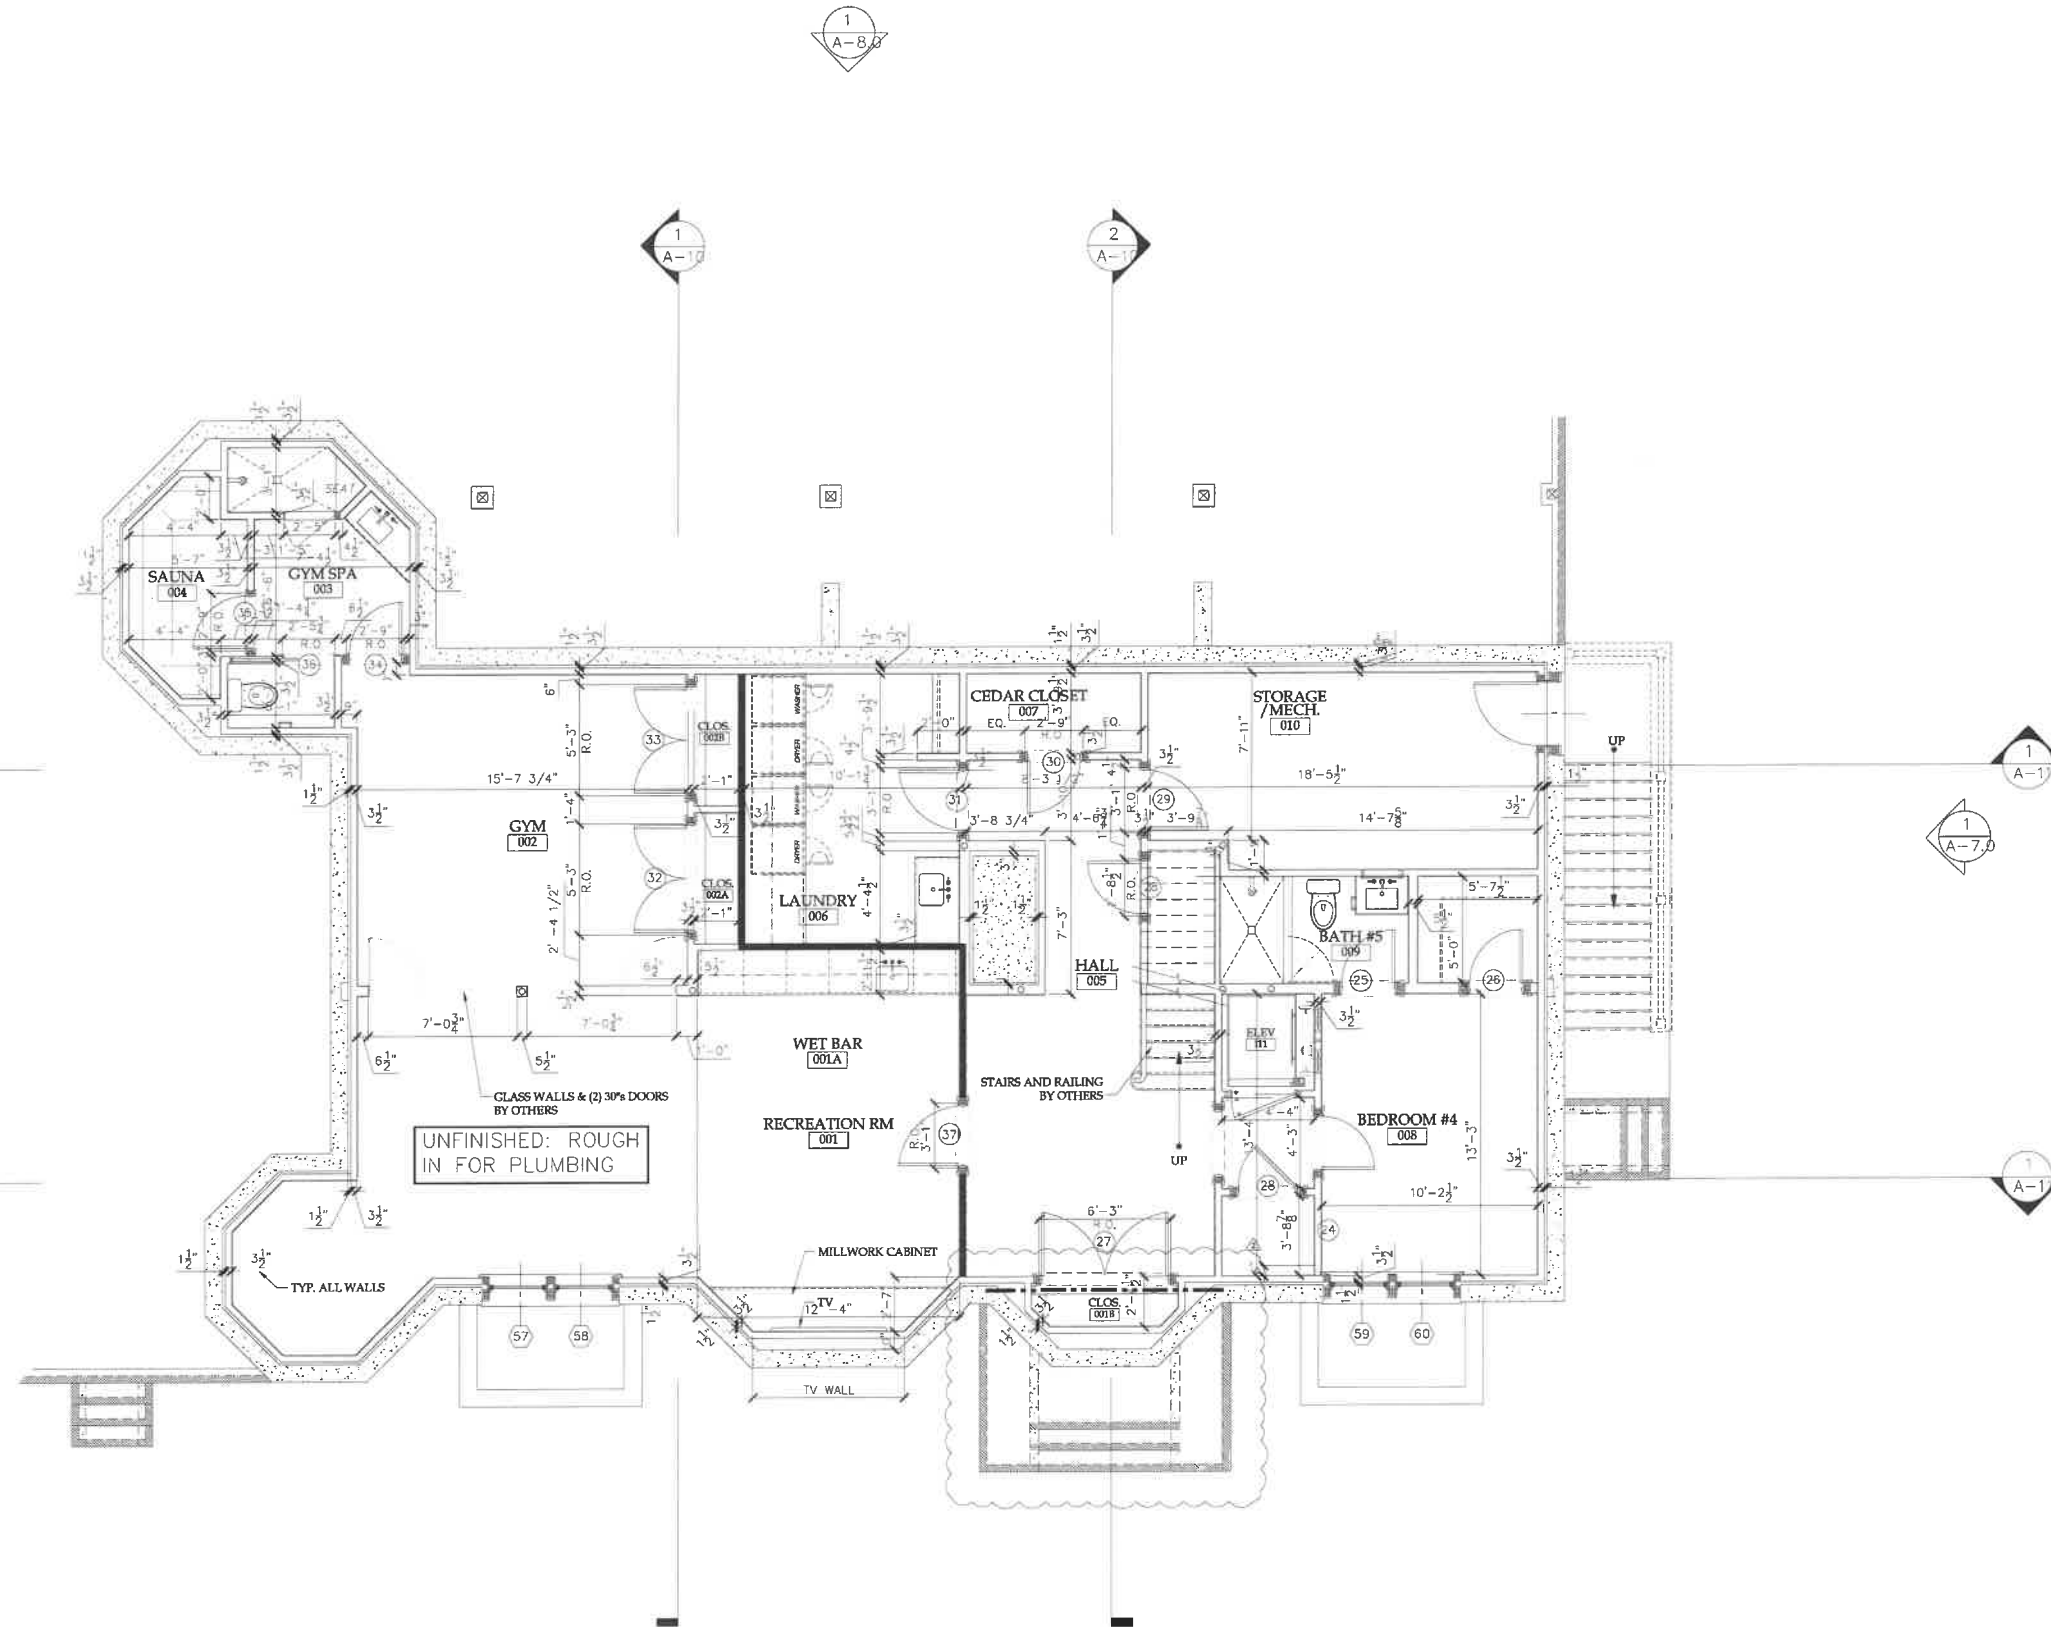

1 BASEMENT FRAMING FLOOR PLAN
A2.0 SCALE: 1/4" = 1'-0"

NOTE: DIMENSIONS ARE STUD TO STUD
WINDOWS & DOORS - CENTERED ON
WALL SECTION - UNLESS NOTED OTHERWISE



1 WEST ELEVATION
A 6-0 SCALE: 1/4" = 1'-0"



1 SOUTH ELEVATION
A7.0 SCALE: 1/4" = 1'-0"



1 EAST ELEVATION
A-8.0 SCALE: 1/4" = 1'-0"



1 NORTH ELEVATION
A-9.0 SCALE: 1/4" = 1'-0"