


FIRST LEVEL

FIRST LEVEL: 4325 SQ. FT
 GARAGE: 460 SQ. FT

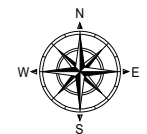

Scale in feet. Indicative only. Dimensions are approximate. All information contained herein is gathered from sources we believe to be reliable. However, we cannot guarantee its accuracy and interested persons should rely on their own inquiries.


450 Middle Line Highway, Bridgehampton

Sotheby's
 INTERNATIONAL REALTY



SECOND LEVEL


SECOND LEVEL: 3047 SQ. FT

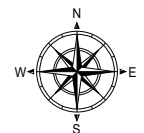

Scale in feet. Indicative only. Dimensions are approximate. All information contained herein is gathered from sources we believe to be reliable. However, we cannot guarantee its accuracy and interested persons should rely on their own inquiries.

450 Middle Line Highway, Bridgehampton

Sotheby's
INTERNATIONAL REALTY

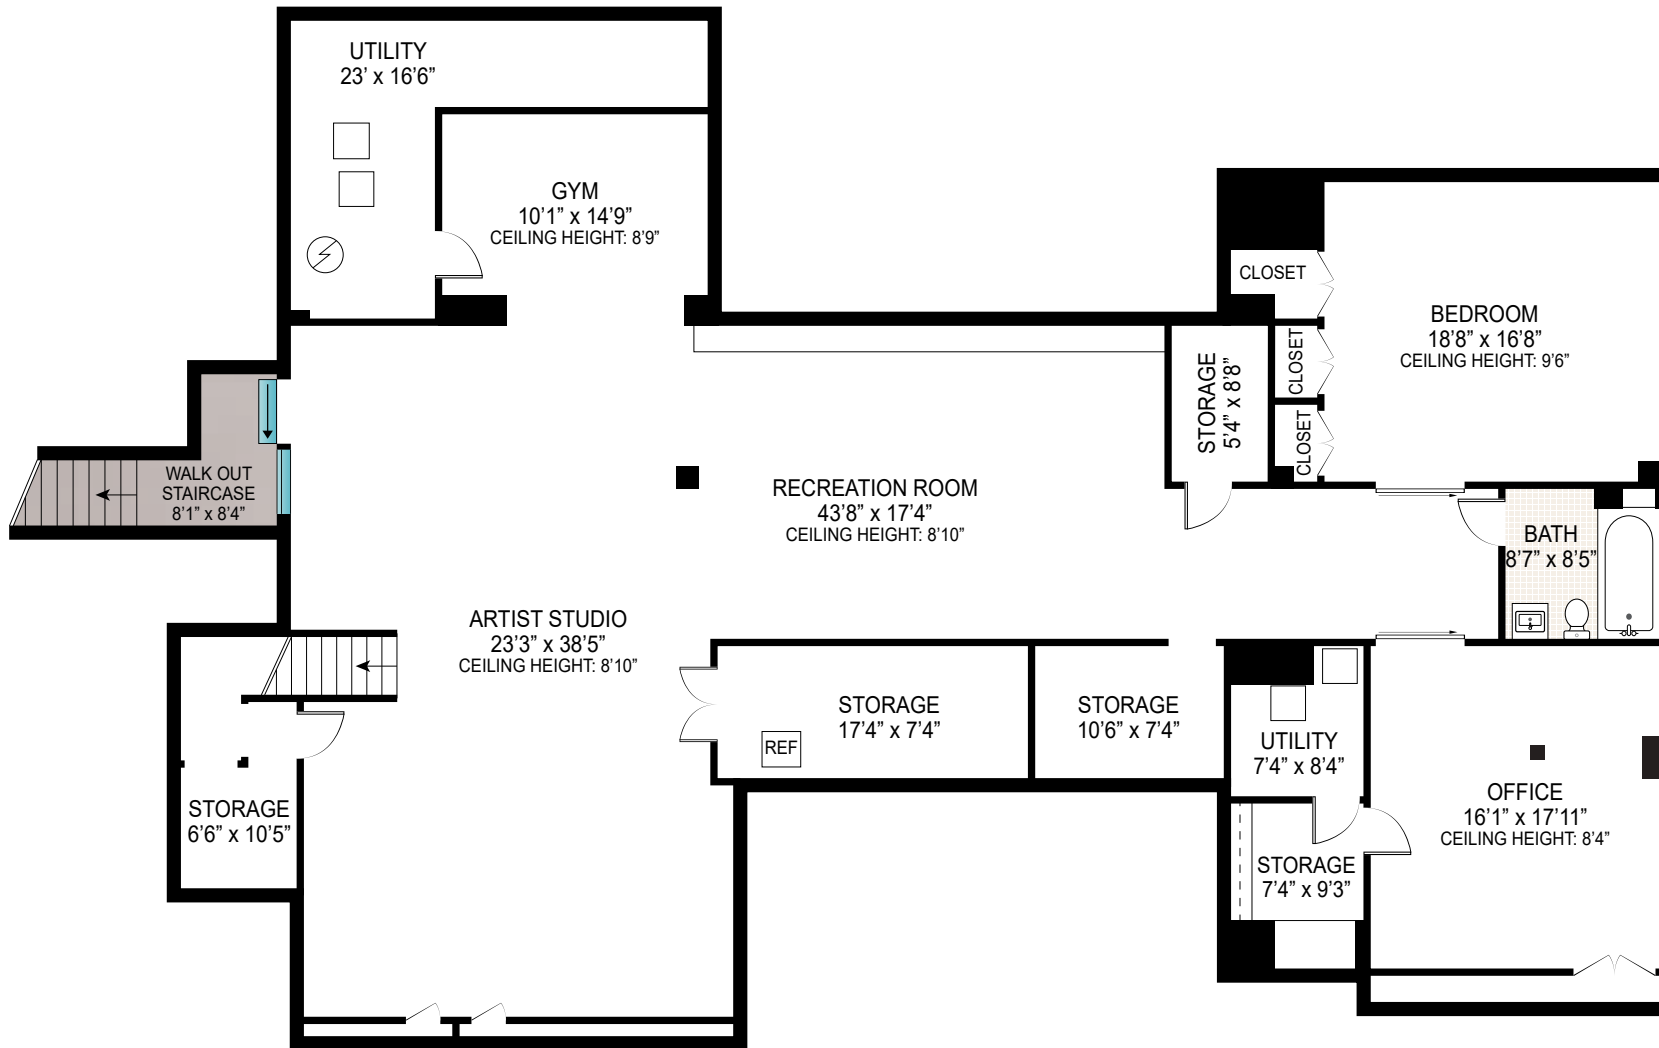

LOWER LEVEL

LOWER LEVEL: 3273 SQ. FT



Scale in feet. Indicative only. Dimensions are approximate. All information contained herein is gathered from sources we believe to be reliable. However, we cannot guarantee its accuracy and interested persons should rely on their own inquiries.

450 Middle Line Highway, Bridgehampton

