
2015.06.08 PROGRESS SET 2015.07.06 PROGRESS 2015.11.13 UPDATED SET

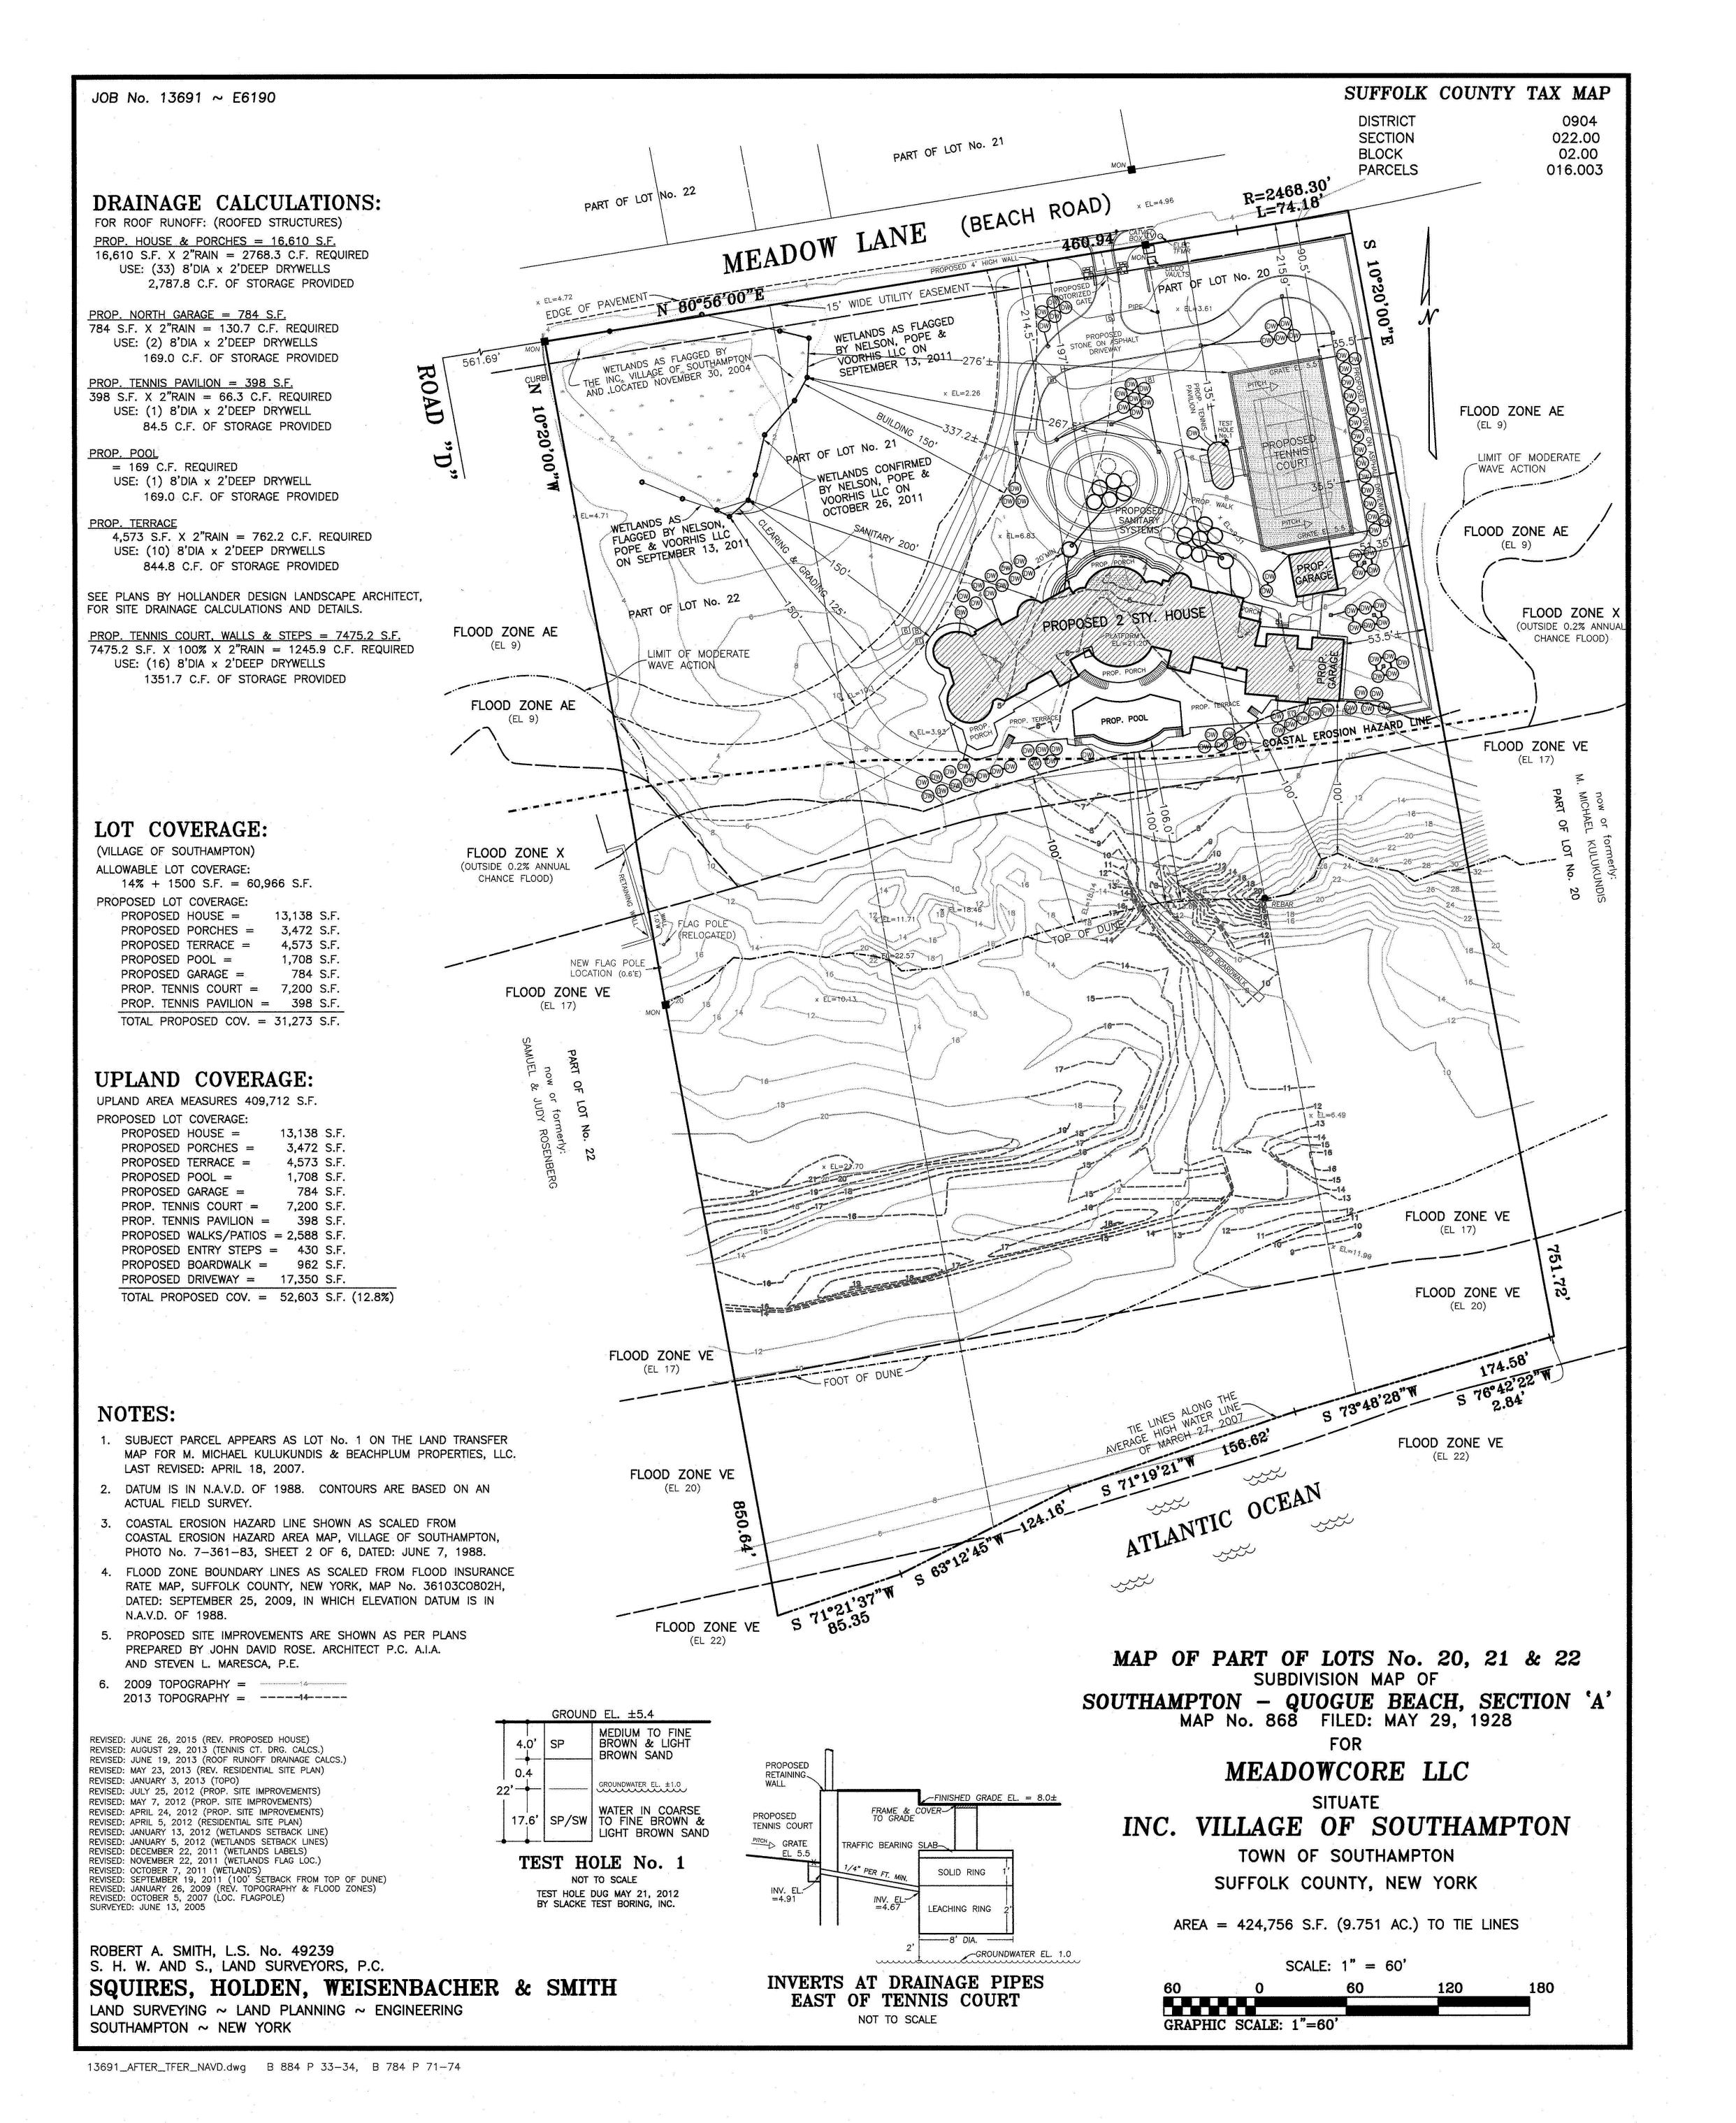

SURVEY PROVIDED BY SQUIRES, HOLDEN, WEISENBACHER AND SMITH.
(NOT TO SCALE)

THE DRAWINGS AND SPECIFICATIONS PREPARED BY JOHN DAVID ROSE, ARCHITECT P.C., A.L.A. FOR THIS PROJECT OR FOR COMPLETION OF THE ARCHITECT BY OTHER SERVICES FOR USE SOLEY WITH RESPECT TO THIS PROJECT. THE ARCHITECT SHALL BE DEEMED THE AVENUAGE AND OTHER RESERVED RIGHTS, INCLUDING THE ARCHITECT SHALL BE DEEMED THE ARCHITECT SHALL BE DEEME

DRAWN BY: RWB

SITE ANALYSIS