


RECEIVED
NOV 23 1987
N. Y. S. D. C.
REGULATORY AFFAIRS REGION

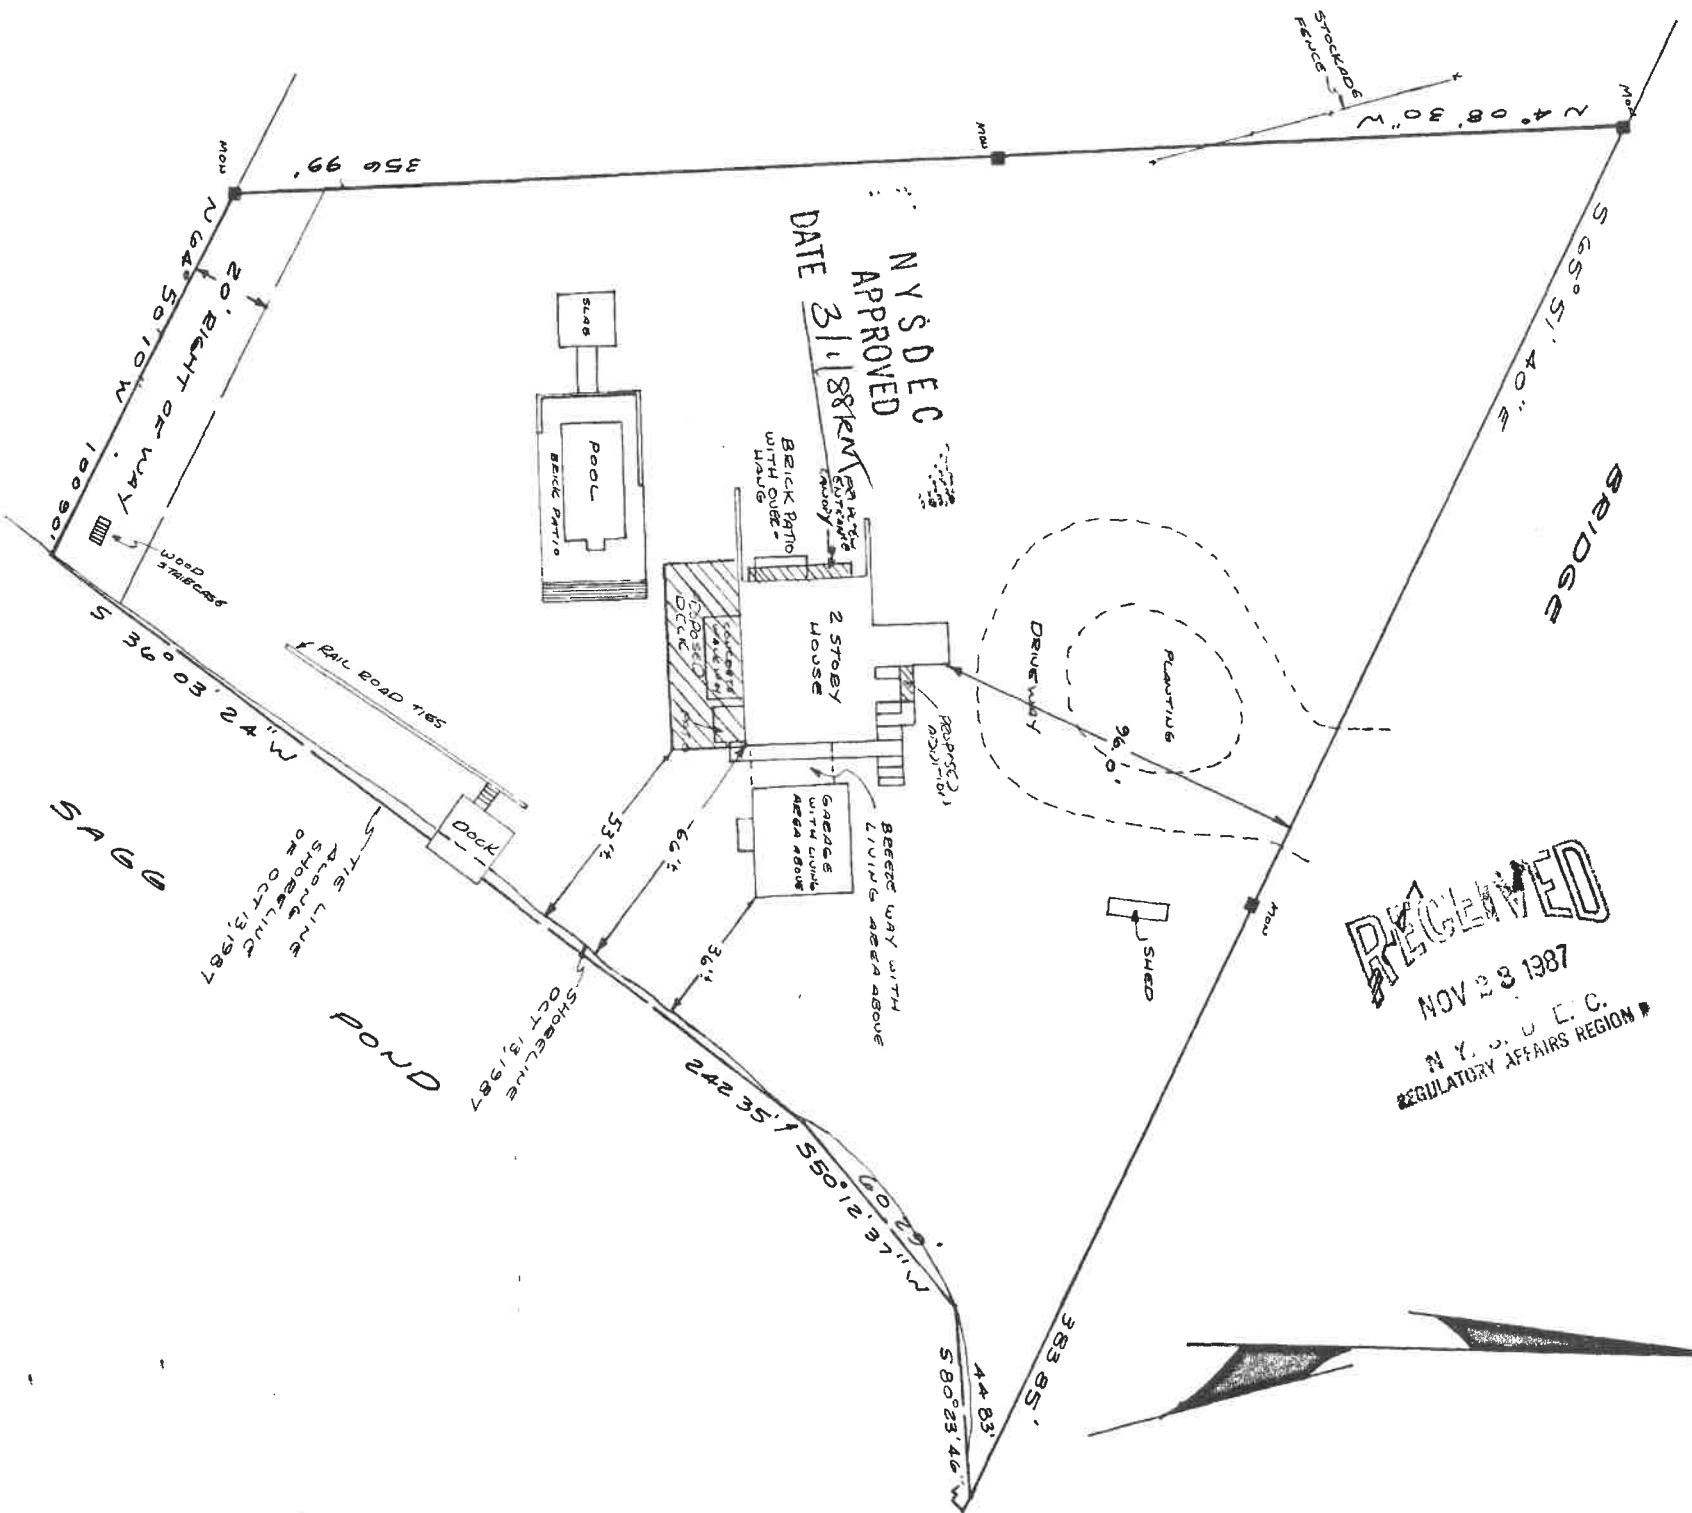

SURVEYED: OCT 13, 1987

Lester Holden
LESTER HOLDEN L.S. NO 49548

SQUIRES, HOLDEN, WEISENBACHER & SMITH
LAND SURVEYORS & ENGINEERS
SOUTHAMPTON, N.Y.

MAP OF PROPERTY
for
ALEXANDER OLIVER
LOREAIN & PESSNICK
SITUATE
BRIDGEHAMPTON
TOWN OF SOUTHAMPTON
SUFFOLK COUNTY, NY
AREA: 79,125.52 AC
1610 AC
SCALE 1" = 40'

022662

SUFFOLK COUNTY TAX MAP
DISTRICT 0900
SECTION 105.00
BLOCK 0200
PARCEL 015000

BOOK 371
PAGE 53

WARNING: ALTERATION OR ADDITION
TO THIS SURVEY IS A VIOLATION OF
SECTION 21.0 OF THE NEW YORK STATE
EVIDENCE LAW.
NOTES OF THIS SURVEY MAP NOT BEING
THE L.S. D. SURVEYOR'S GREEN INKED SEAL OR
ENCLOSURE SEAL SHALL NOT BE CONSIDERED
TO BE A VALID TRUE COPY.
6. COPIES HONORED HEREIN SHALL BE
GIVEN TO THE PERSON FOR WHOM THE SURVEY
WAS MADE AND ON HIS BEHALF TO THE
TOWN, COUNTY, CITY OR VILLAGE, AND TO THE
N.Y. GOVERNMENTAL AGENCY AND
TO THE COUNTY CLERK OF THE LEVYING BODY.
7. COPIES OF THIS MAP ARE NOT TO BE
REPRODUCED OR TRANSMITTED IN ANY FORM
OR BY ANY MEANS, ELECTRONIC OR MECHANICAL,
INCLUDING PHOTOCOPYING, RECORDING, OR BY
ANY INFORMATION STORAGE AND RETRIEVAL
SYSTEM, WITHOUT PERMISSION IN WRITING
FROM THE SURVEYOR.