


DISTRICT	0904
SECTION	012.00
BLOCK	03.00
PARCEL	004.000

- NOTE:
- DATUM IS N.A.V.D. OF 1988. SOUNDINGS ARE BASED ON AN ACTUAL FIELD SURVEY.
 - FLOOD ZONE BOUNDARIES AS SCALED FROM FLOOD HAZARD MAPS PREPARED BY F.E.M.A. SEPT. 25, 2009; F.I.R.M. PANEL = 36103C0806H

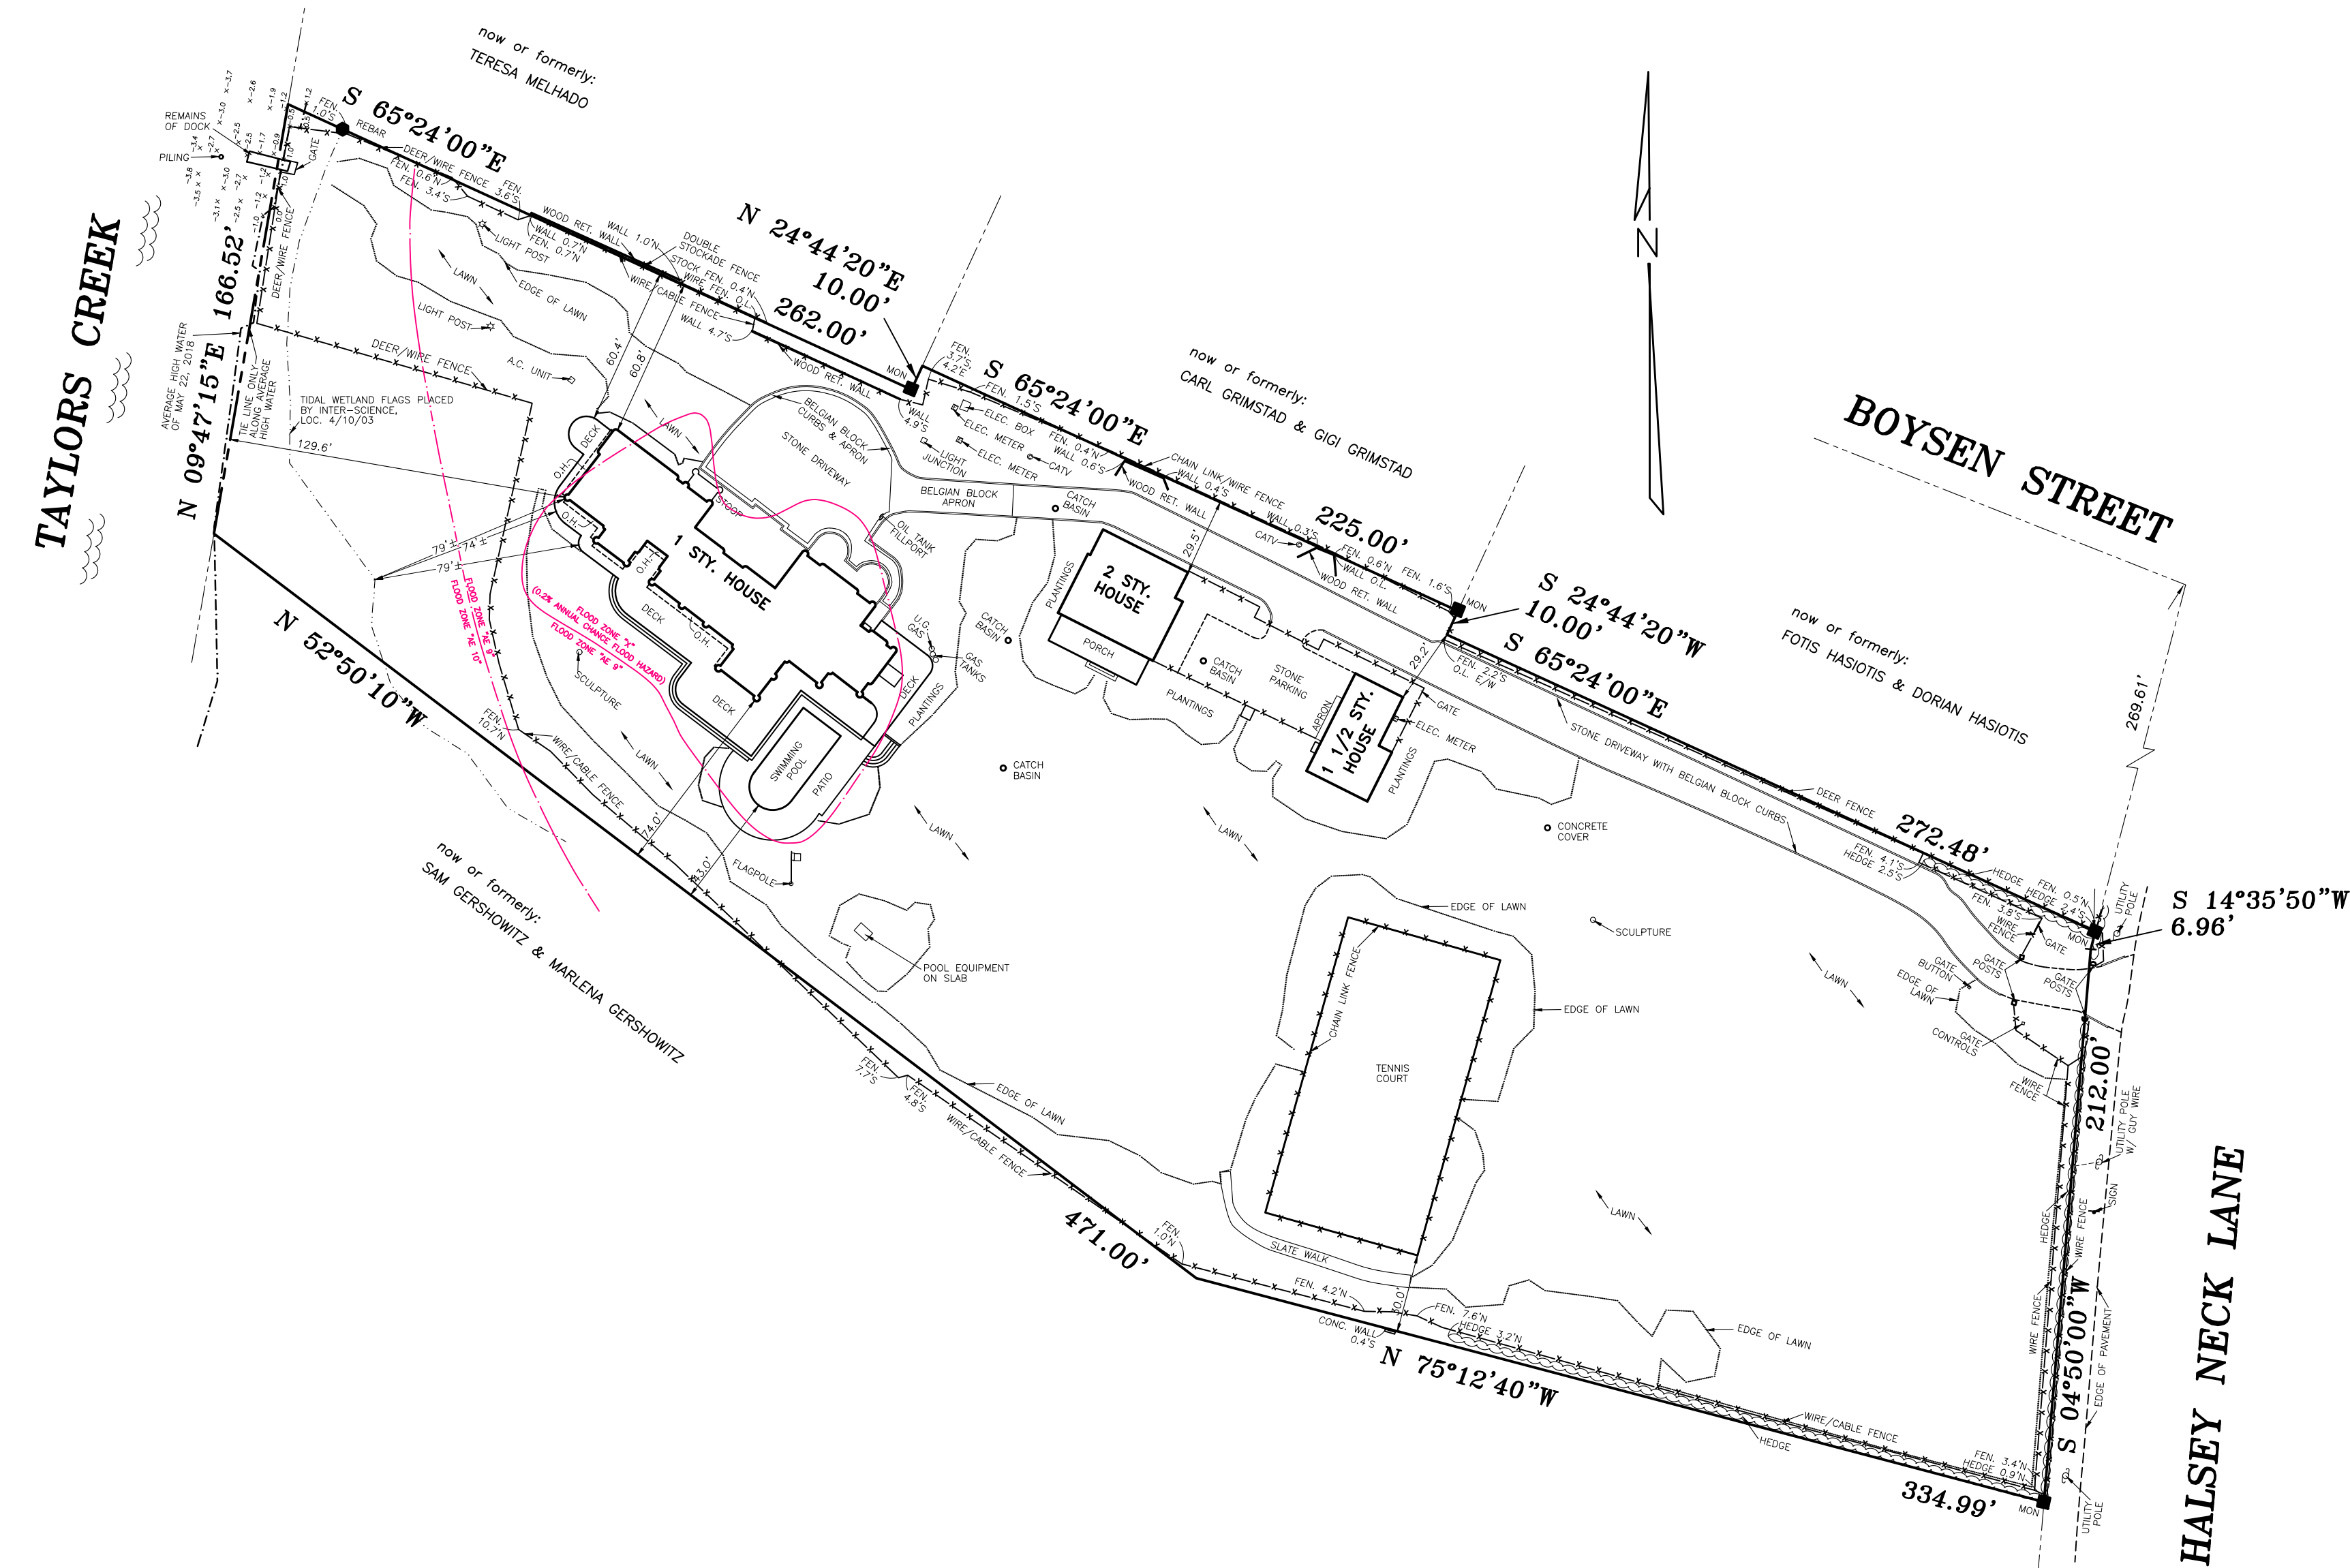


MAP OF PROPERTY
SITUATE
INC. VILLAGE OF SOUTHAMPTON
TOWN OF SOUTHAMPTON

SUFFOLK COUNTY, NEW YORK

AREA = 173,129 S.F. (3.974 ACRES)
(TO TIE LINE)

SCALE: 1" = 50'

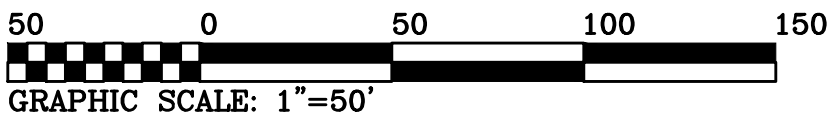

PREPARED: MAY 9, 2024 (FROM OFFICE RECORDS)

LESTER HOLDEN, L.S. 49548
S. H. W. and S. LAND SURVEYORS, P.C.
SQUIRES, HOLDEN, WEISENBACHER & SMITH
LAND SURVEYING ~ LAND PLANNING ~ ENGINEERING
SOUTHAMPTON ~ NEW YORK