


SUFFOLK COUNTY TAX MAP
DISTRICT 0904
SECTION 028.00
BLOCK 01.00
PARCEL 012.000

MAP OF PROPERTY
FOR
DOROTHY LICHTENSTEIN
SITUATE
INC. VILLAGE OF SOUTHAMPTON
TOWN OF SOUTHAMPTON
SUFFOLK COUNTY, NEW YORK
AREA = 84,395 S.F. (1.937 ACRES)
SCALE: 1" = 40'

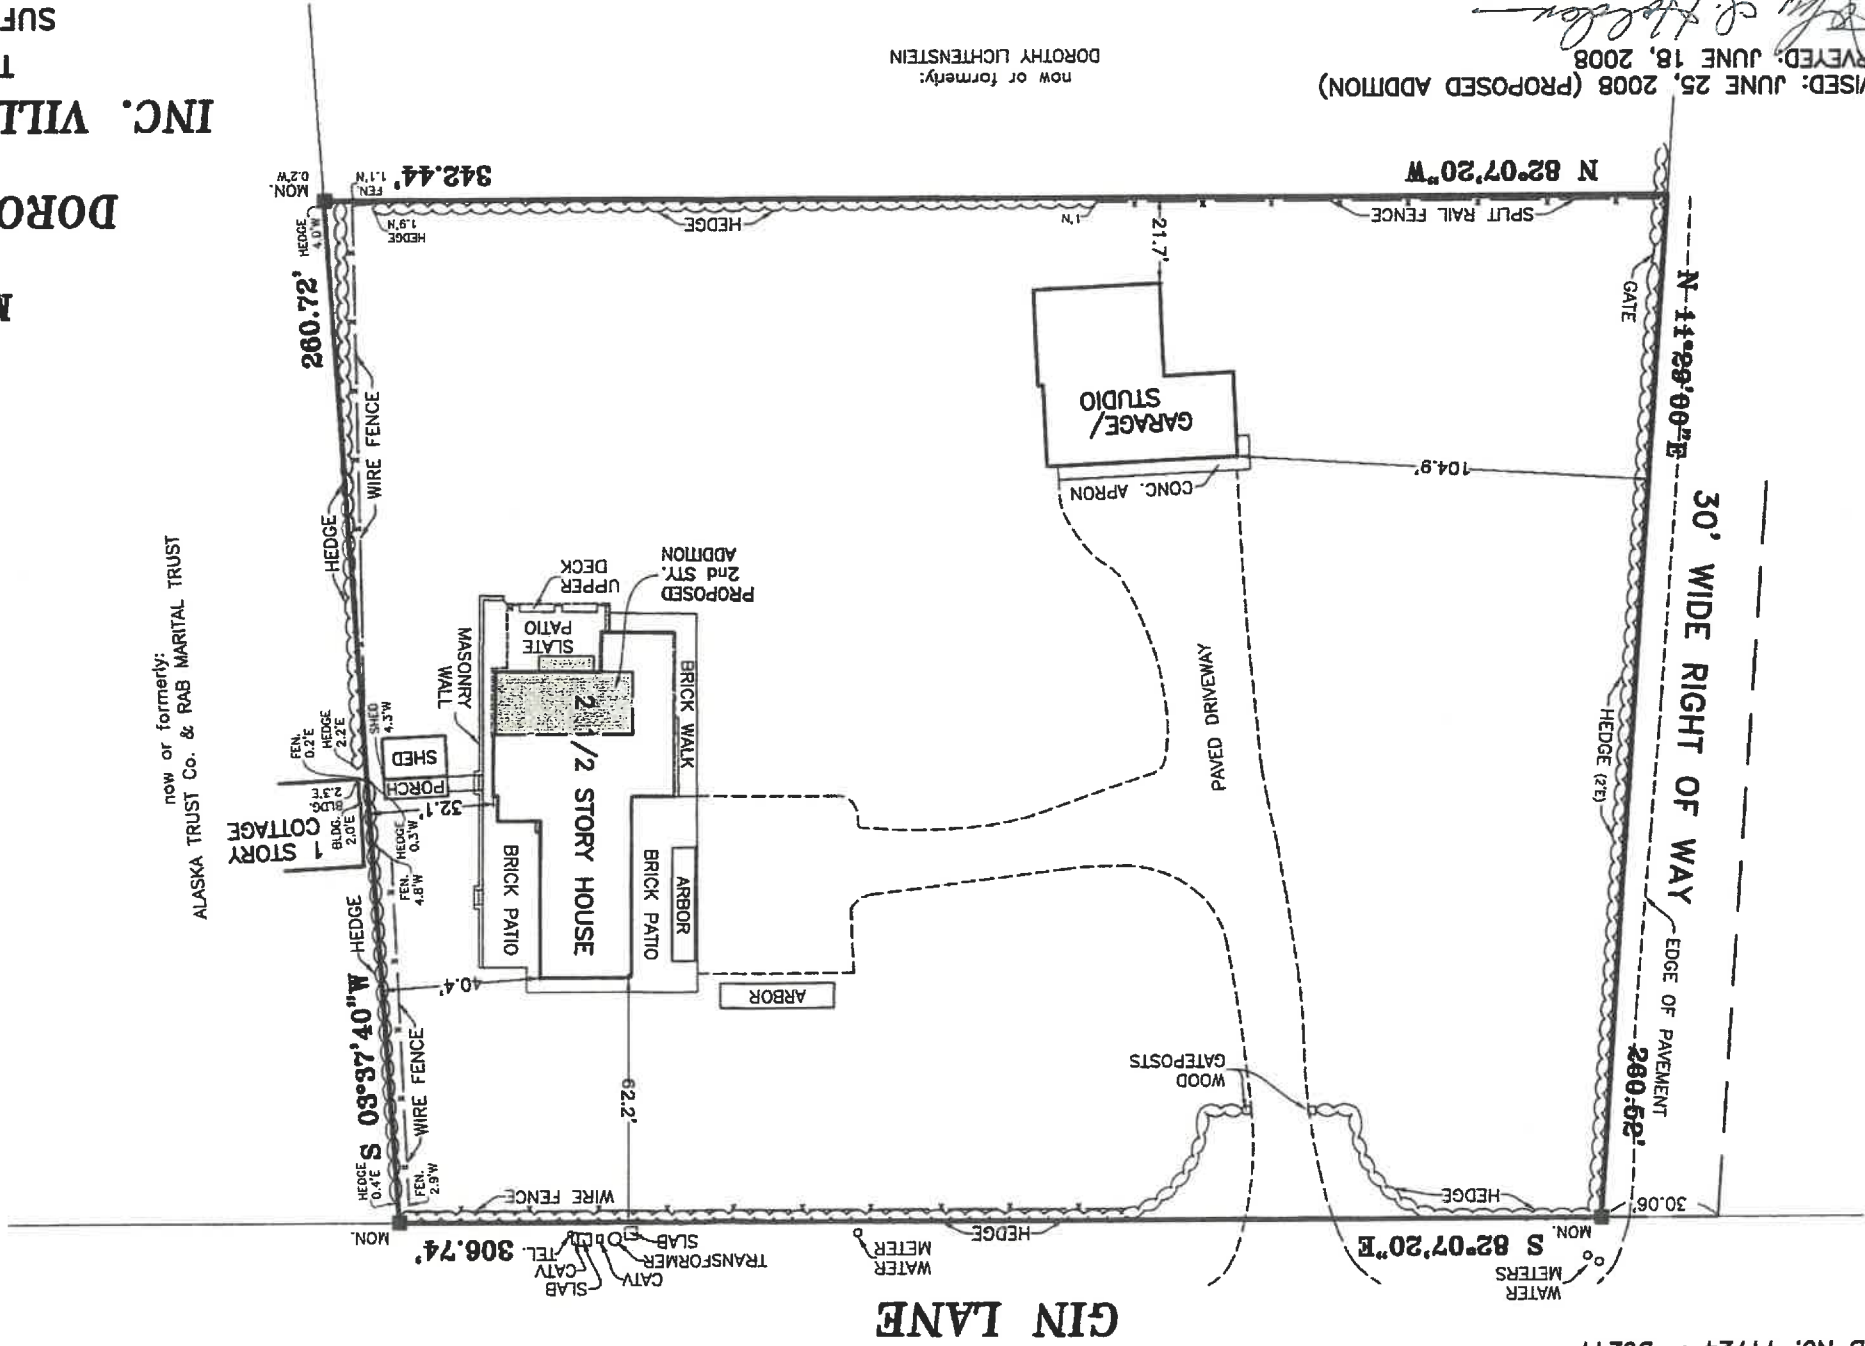

now or formerly:
DOROTHY LICHTENSTEIN

REVISED: JUNE 25, 2008 (PROPOSED ADDITION)
SURVEYED: JUNE 18, 2008
JOHN I. HOLDEN, P.E., L.S. No. 22118
S. H. W. AND S., LAND SURVEYORS, P.C.
SQUIRES, HOLDEN, WEISENBACHER & SMITH
LAND SURVEYING ~ LAND PLANNING ~ ENGINEERING
SOUTHAMPTON ~ NEW YORK