



DISTRICT 0904
SECTION 009.00
BLOCK 02.00
PARCEL 001.000

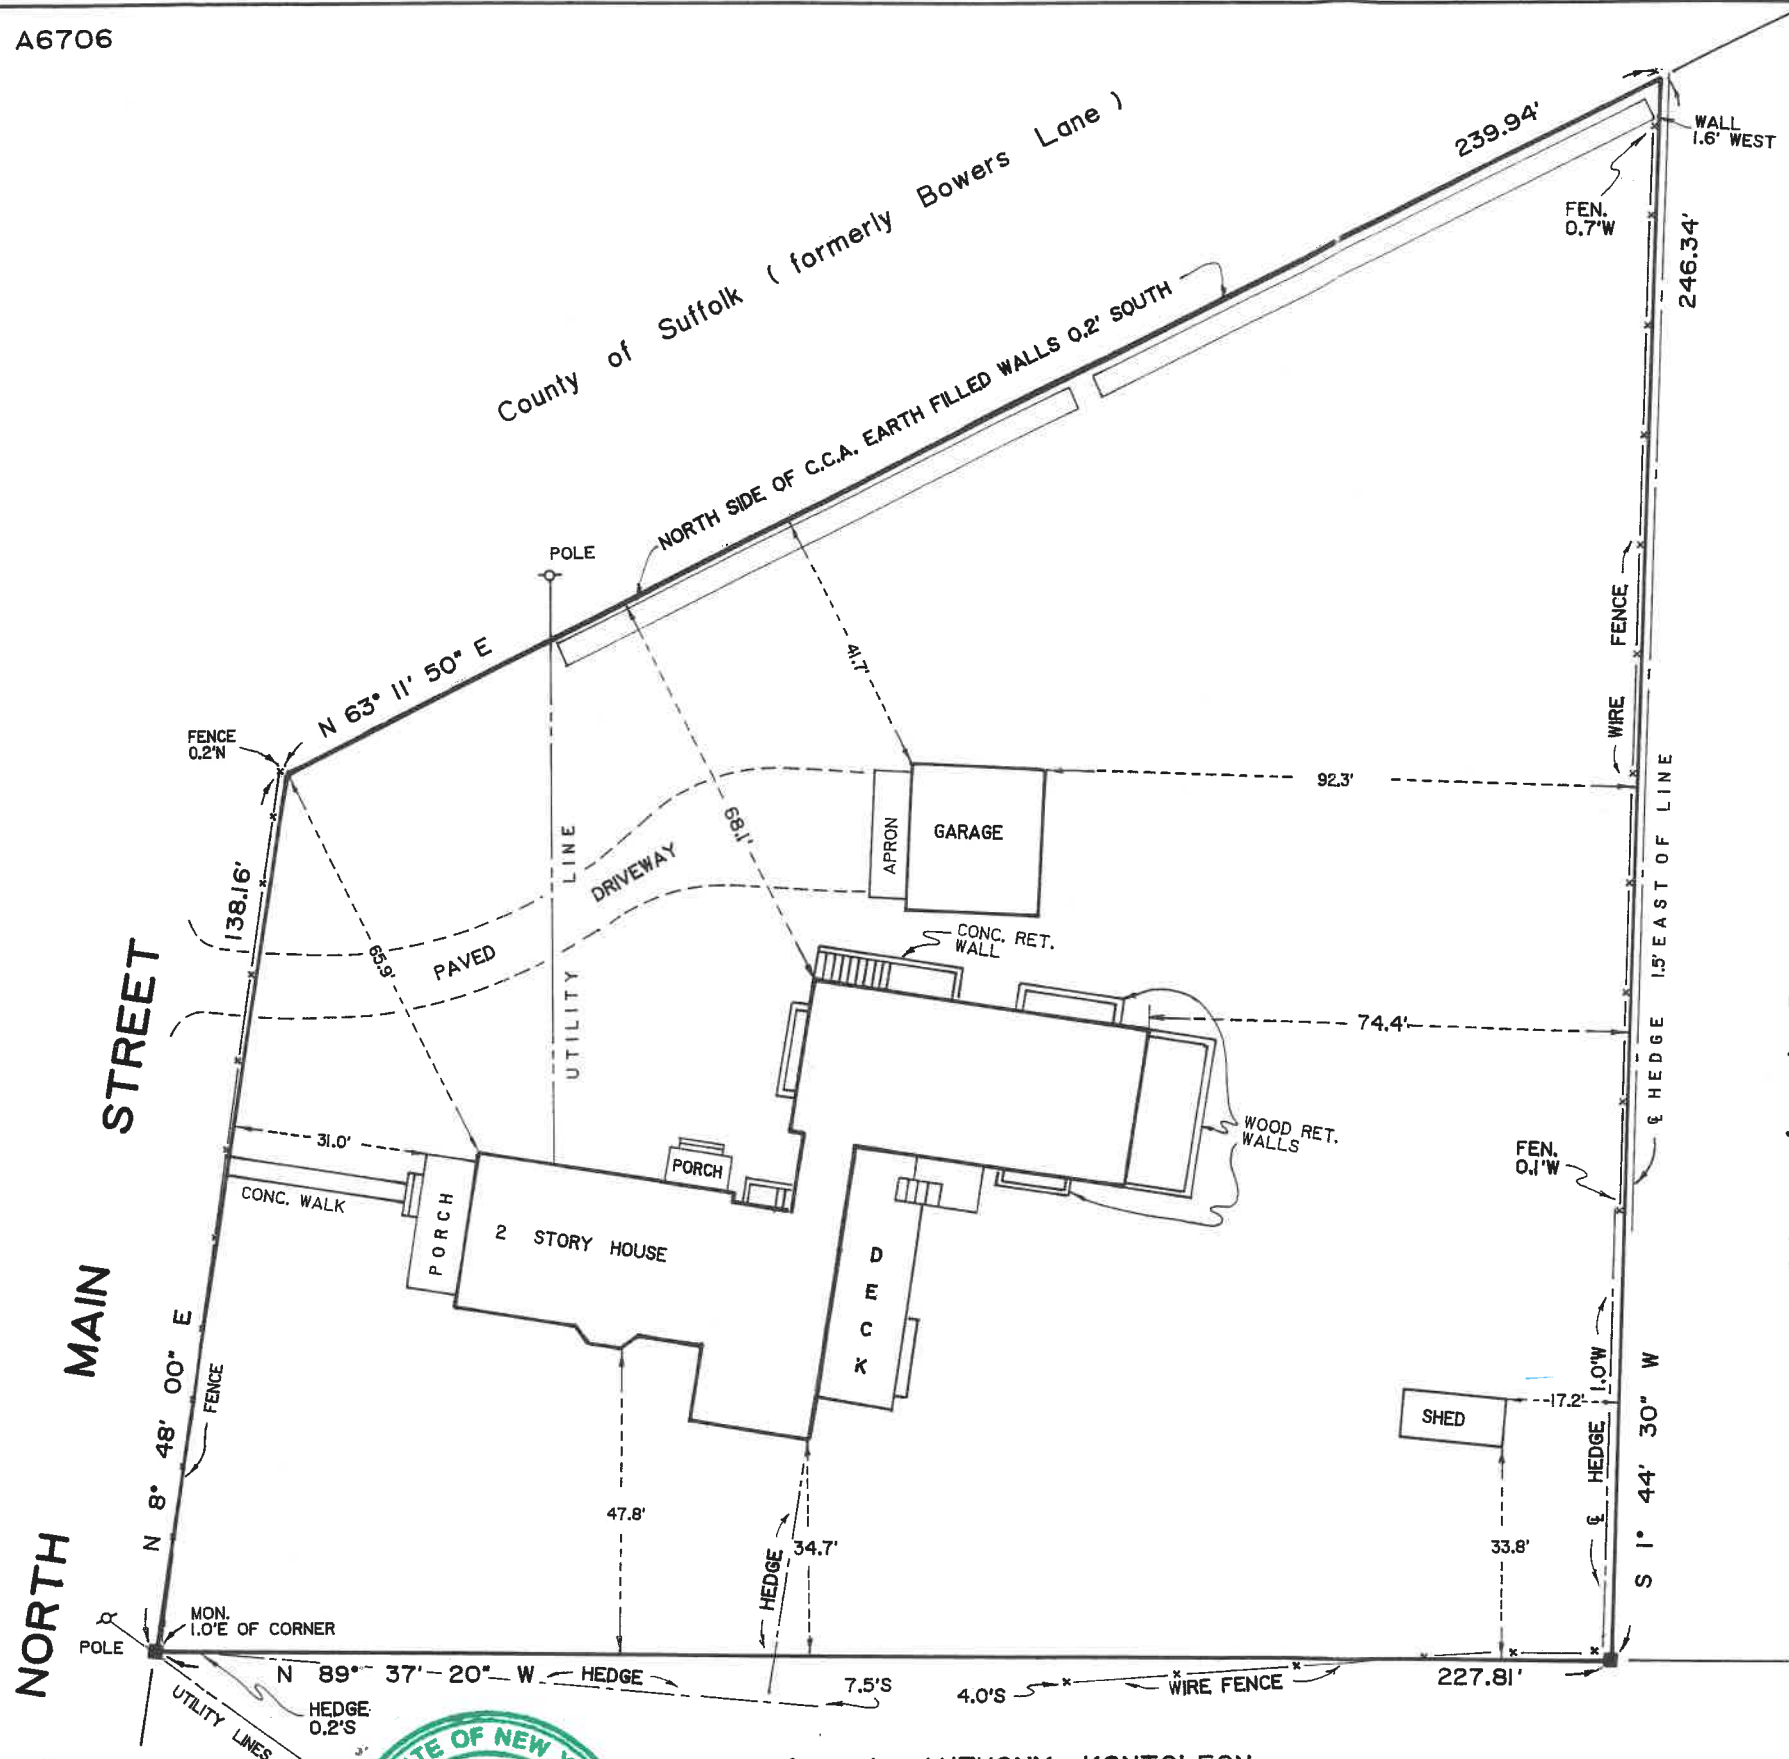

now or formerly PERRY & SARAH DELALIO

UNAUTHORIZED ALTERATION OR ADDITION TO A SURVEY MAP BEARING A LICENSED LAND SURVEYOR'S SEAL IS A VIOLATION OF SECTION 7209, SUB-DIVISION 2, OF THE NEW YORK EDUCATION LAW. COPIES OF THIS SURVEY MAP NOT BEARING THE LAND SURVEYOR'S GREEN INKED SEAL OR EMBOSSED SEAL SHALL NOT BE CONSIDERED TO BE A VALID TRUE COPY. CERTIFICATIONS INDICATED HEREON SIGNIFY THAT THIS SURVEY WAS PREPARED IN ACCORDANCE WITH THE EXISTING CODE OF PRACTICE FOR LAND SURVEYS ADOPTED BY THE NEW YORK STATE ASSOCIATION OF PROFESSIONAL LAND SURVEYORS. SAID CERTIFICATIONS SHALL APPLY ONLY TO THE PERSON FOR WHOM THE SURVEY IS PREPARED, AND ON HIS BEHALF TO THE TITLE COMPANY, GOVERNMENTAL AGENCY AND LENDING INSTITUTION LISTED HEREON, AND TO THE ASSIGNEES OF THE LENDING INSTITUTION. CERTIFICATIONS ARE NOT TRANSFERABLE TO ADDITIONAL INSTITUTIONS OR SUBSEQUENT OWNERS.

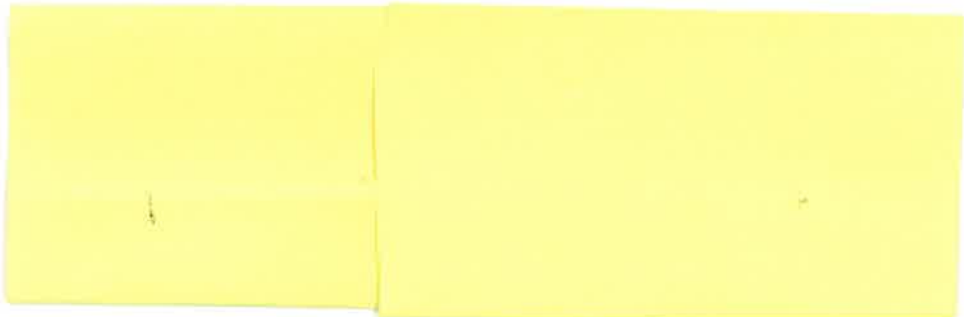

SITUATE

INC. VILLAGE OF SOUTHAMPTON
TOWN OF SOUTHAMPTON
SUFFOLK COUNTY, N.Y.

AREA = 41,528 S.F.
SCALE 1" = 30'

now or formerly ANTHONY KONTOLEON

Lester Holden
LESTER HOLDEN L.S. NO. 49548
SQUIRES, HOLDEN, WEISENBACHER & SMITH
S. H. W. & S., LAND SURVEYORS, P.C. No. 49548
LAND SURVEYORS-ENGINEERS~SOUTHAMPTON-NEW YORK



MAP PREPARED: MAR. 27, 2008 (From Office Records - Deck)

■ INDICATES MONUMENT