

3062-4 - CWB 942

MAP OF LOT 4
SUBDIVISION MAP OF
MILLER'S MEADOW
MAP NO. 6942 - Filed: NOV. 26, 1980

FOR
SUSAN H. PLATT

SITUATE
INC. VILLAGE OF SOUTHAMPTON
TOWN OF SOUTHAMPTON
SUFFOLK COUNTY, N.Y.

0.572 ACRE
(24,931 SQ. FT.)



UNAUTHORIZED ALTERATION OR ADDITION
TO THIS SURVEY IS A VIOLATION OF
SECTION 7208 OF THE NEW YORK STATE
EDUCATION LAW.

COPIES OF THIS SURVEY MAP NOT BEARING
THE LAND SURVEYOR'S GREEN INKED SEAL OR
EMBOSSED SEAL SHALL NOT BE CONSIDERED
TO BE A VALID TRUE COPY.

GUARANTEES INDICATED HEREON SHALL RUN
ONLY TO THE PERSON FOR WHOM THE SURVEY
IS PREPARED, AND ON HIS BEHALF TO THE
TITLE COMPANY GOVERNMENTAL AGENCY AND
LENDING INSTITUTION LISTED HEREON, AND
TO THE ASSIGNEES OF THE LENDING INSTI-
TUTION. GUARANTEES ARE NOT TRANSFERABLE
TO ADDITIONAL INSTITUTIONS OR SUBSEQUENT
OWNERS.

CERTIFIED TO:
PEGASUS ABSTRACT, INC.
THE MORTGAGE CENTER
SUSAN H. PLATT

SURVEYED: DEC 11, 1987

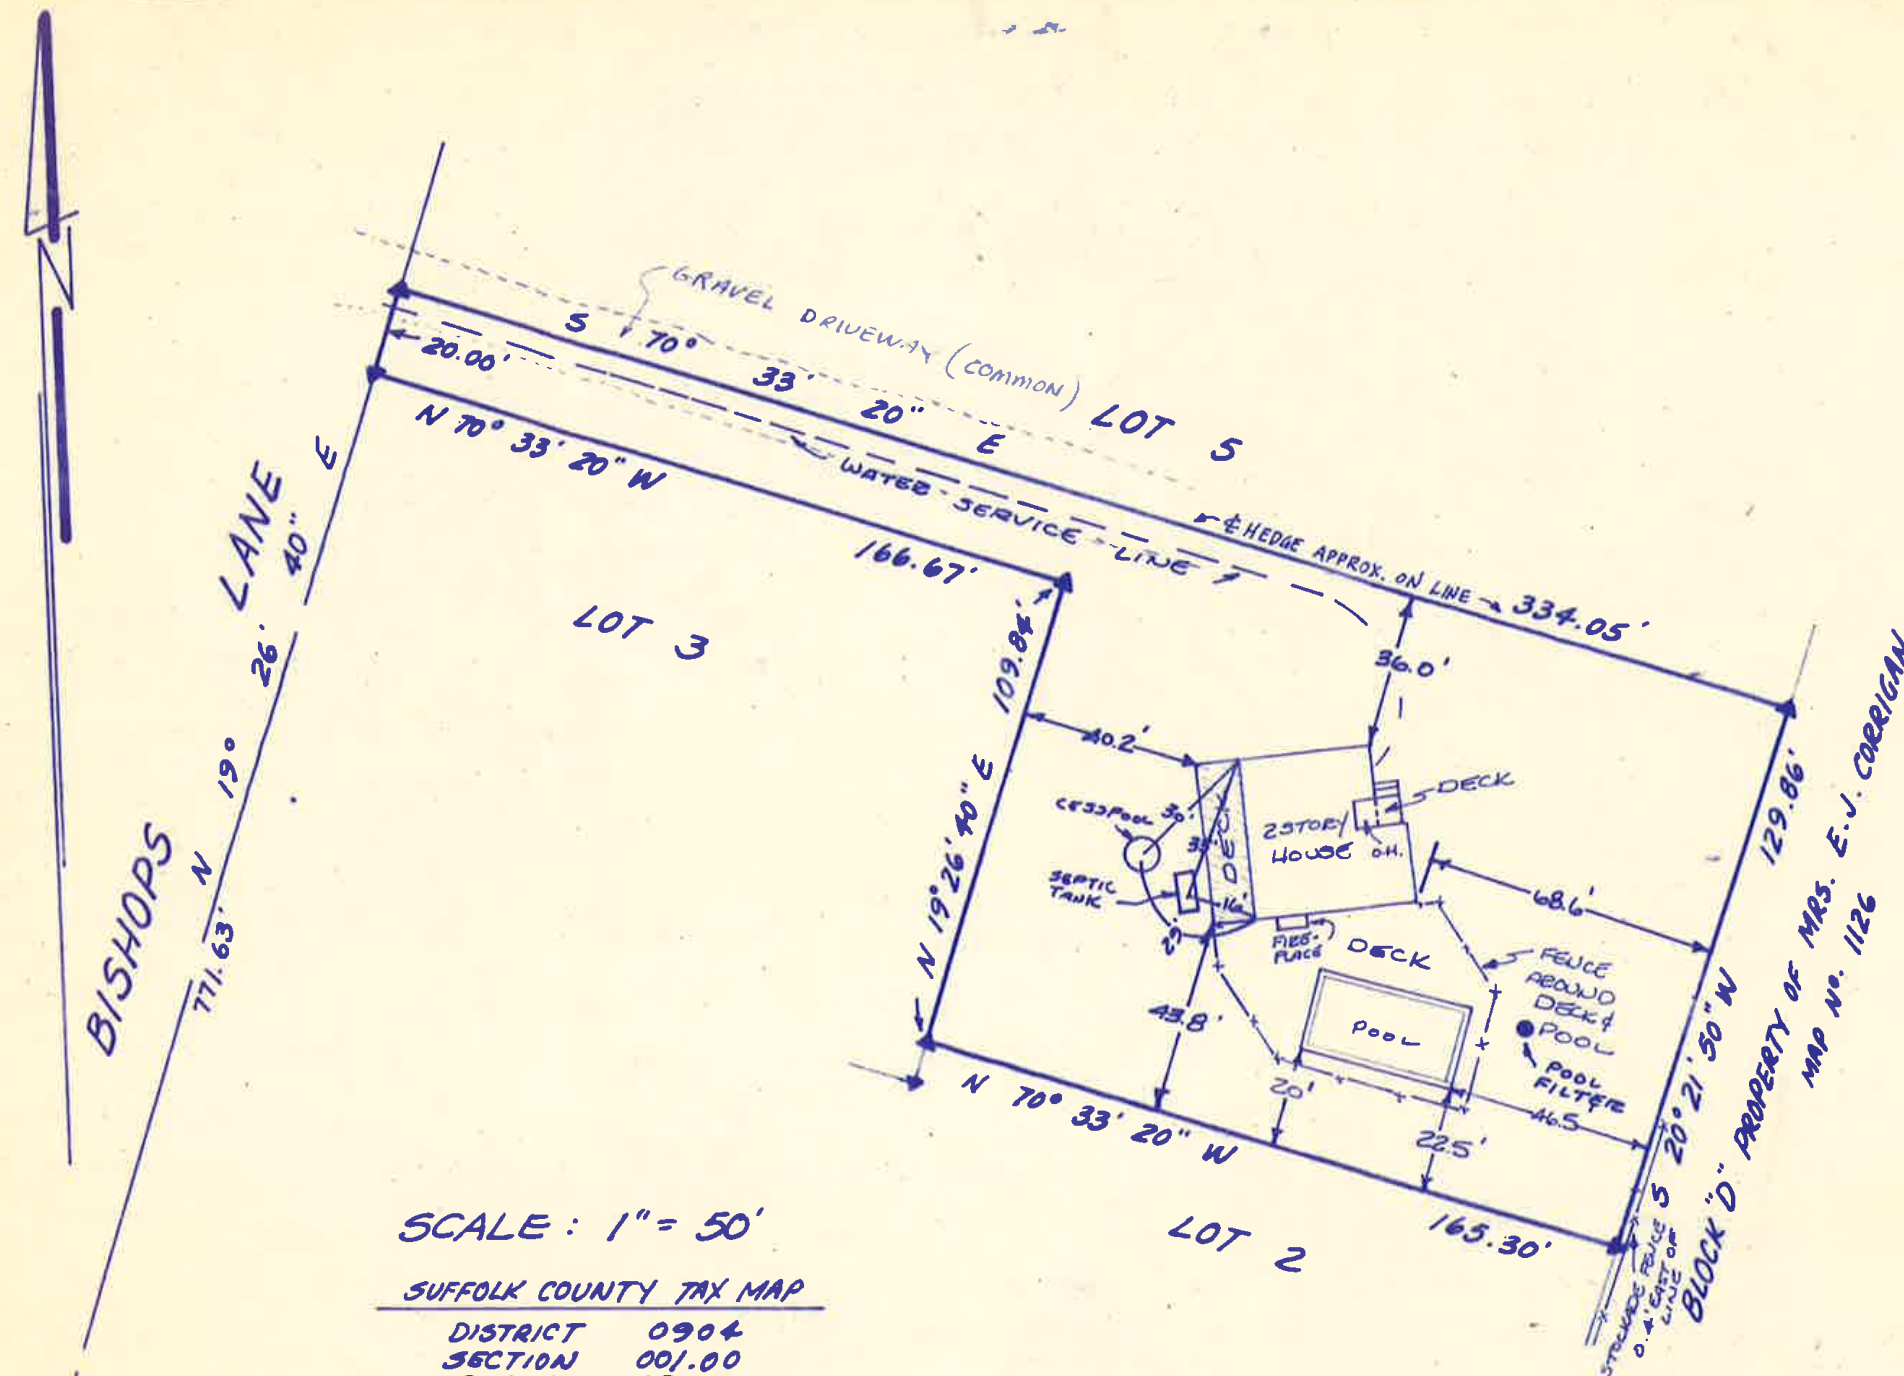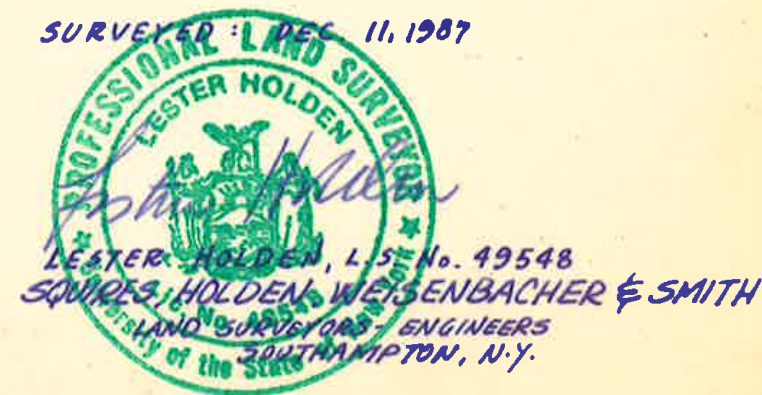

SCALE: 1" = 50'

SUFFOLK COUNTY TAX MAP

DISTRICT	0904
SECTION	001.00
BLOCK	03.00
PARCEL	031.006

▲ DENOTES STAKE

BOOK - PAGE

411	4, 71.72, 149
426	68
428	125
514	85, 155

NOTE: WATER, CESS POOL &
SEPTIC TANK LOCATIONS
AS PER OWNER