


SURVEY OF
LOT 5
MAP OF
GREAT PLAINS ESTATES
FILE NO. 619 FILED JUNE 26, 1974
SITUATE
INCORPORATED VILLAGE OF
SOUTHAMPTON
TOWN OF SOUTHAMPTON
SUFFOLK COUNTY, NEW YORK
S.C. TAX NO. 904-12-02-14.5
SCALE 1"=30'
MARCH 8, 2010


MARCH 27, 2010 SET STAKE AT N.E. LOT CORNER & LOCATE FENCES AS MOVED
AREA = 114,424 sq. ft.
2.627 AC.

CERTIFIED TO:
KIM WHITE
KIM WHITE COBURNER
PRUDENTIAL NATIONAL TITLE INSURANCE COMPANY

C.D. # 11707
Issued 6/14/10
TO: Kim White
Kurt Wolfgruber

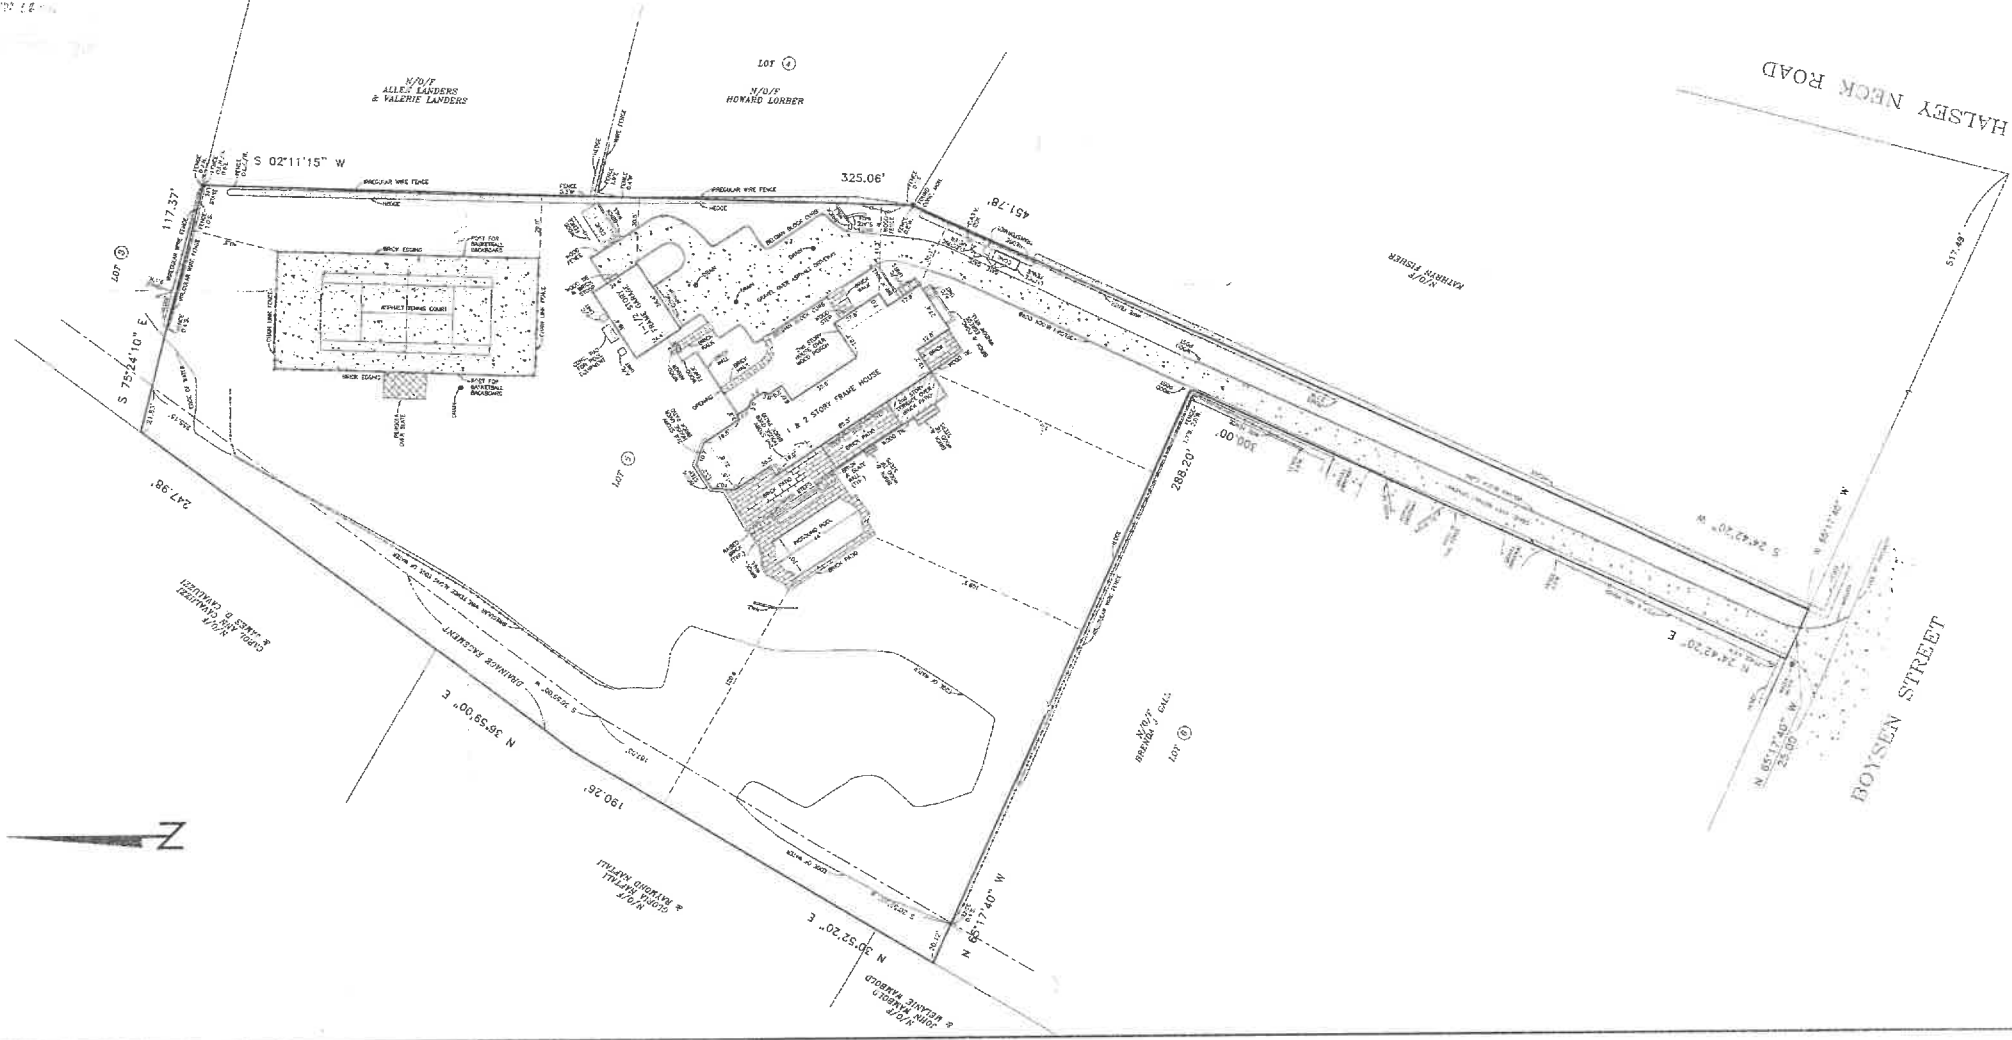

UNLESS OTHERWISE NOTED, ALL DISTANCES
ARE IN FEET AND DECIMALS THEREOF.

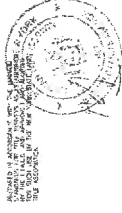

Nathan Taft Corwin III
Land Surveyor


N.Y.S. Lic. No. 25927