


JOB No. 11665 ~ F6191

SUFFOLK COUNTY TAX MAP

DISTRICT	0900
SECTION	178.00
BLOCK	01.00
PARCEL	017.028

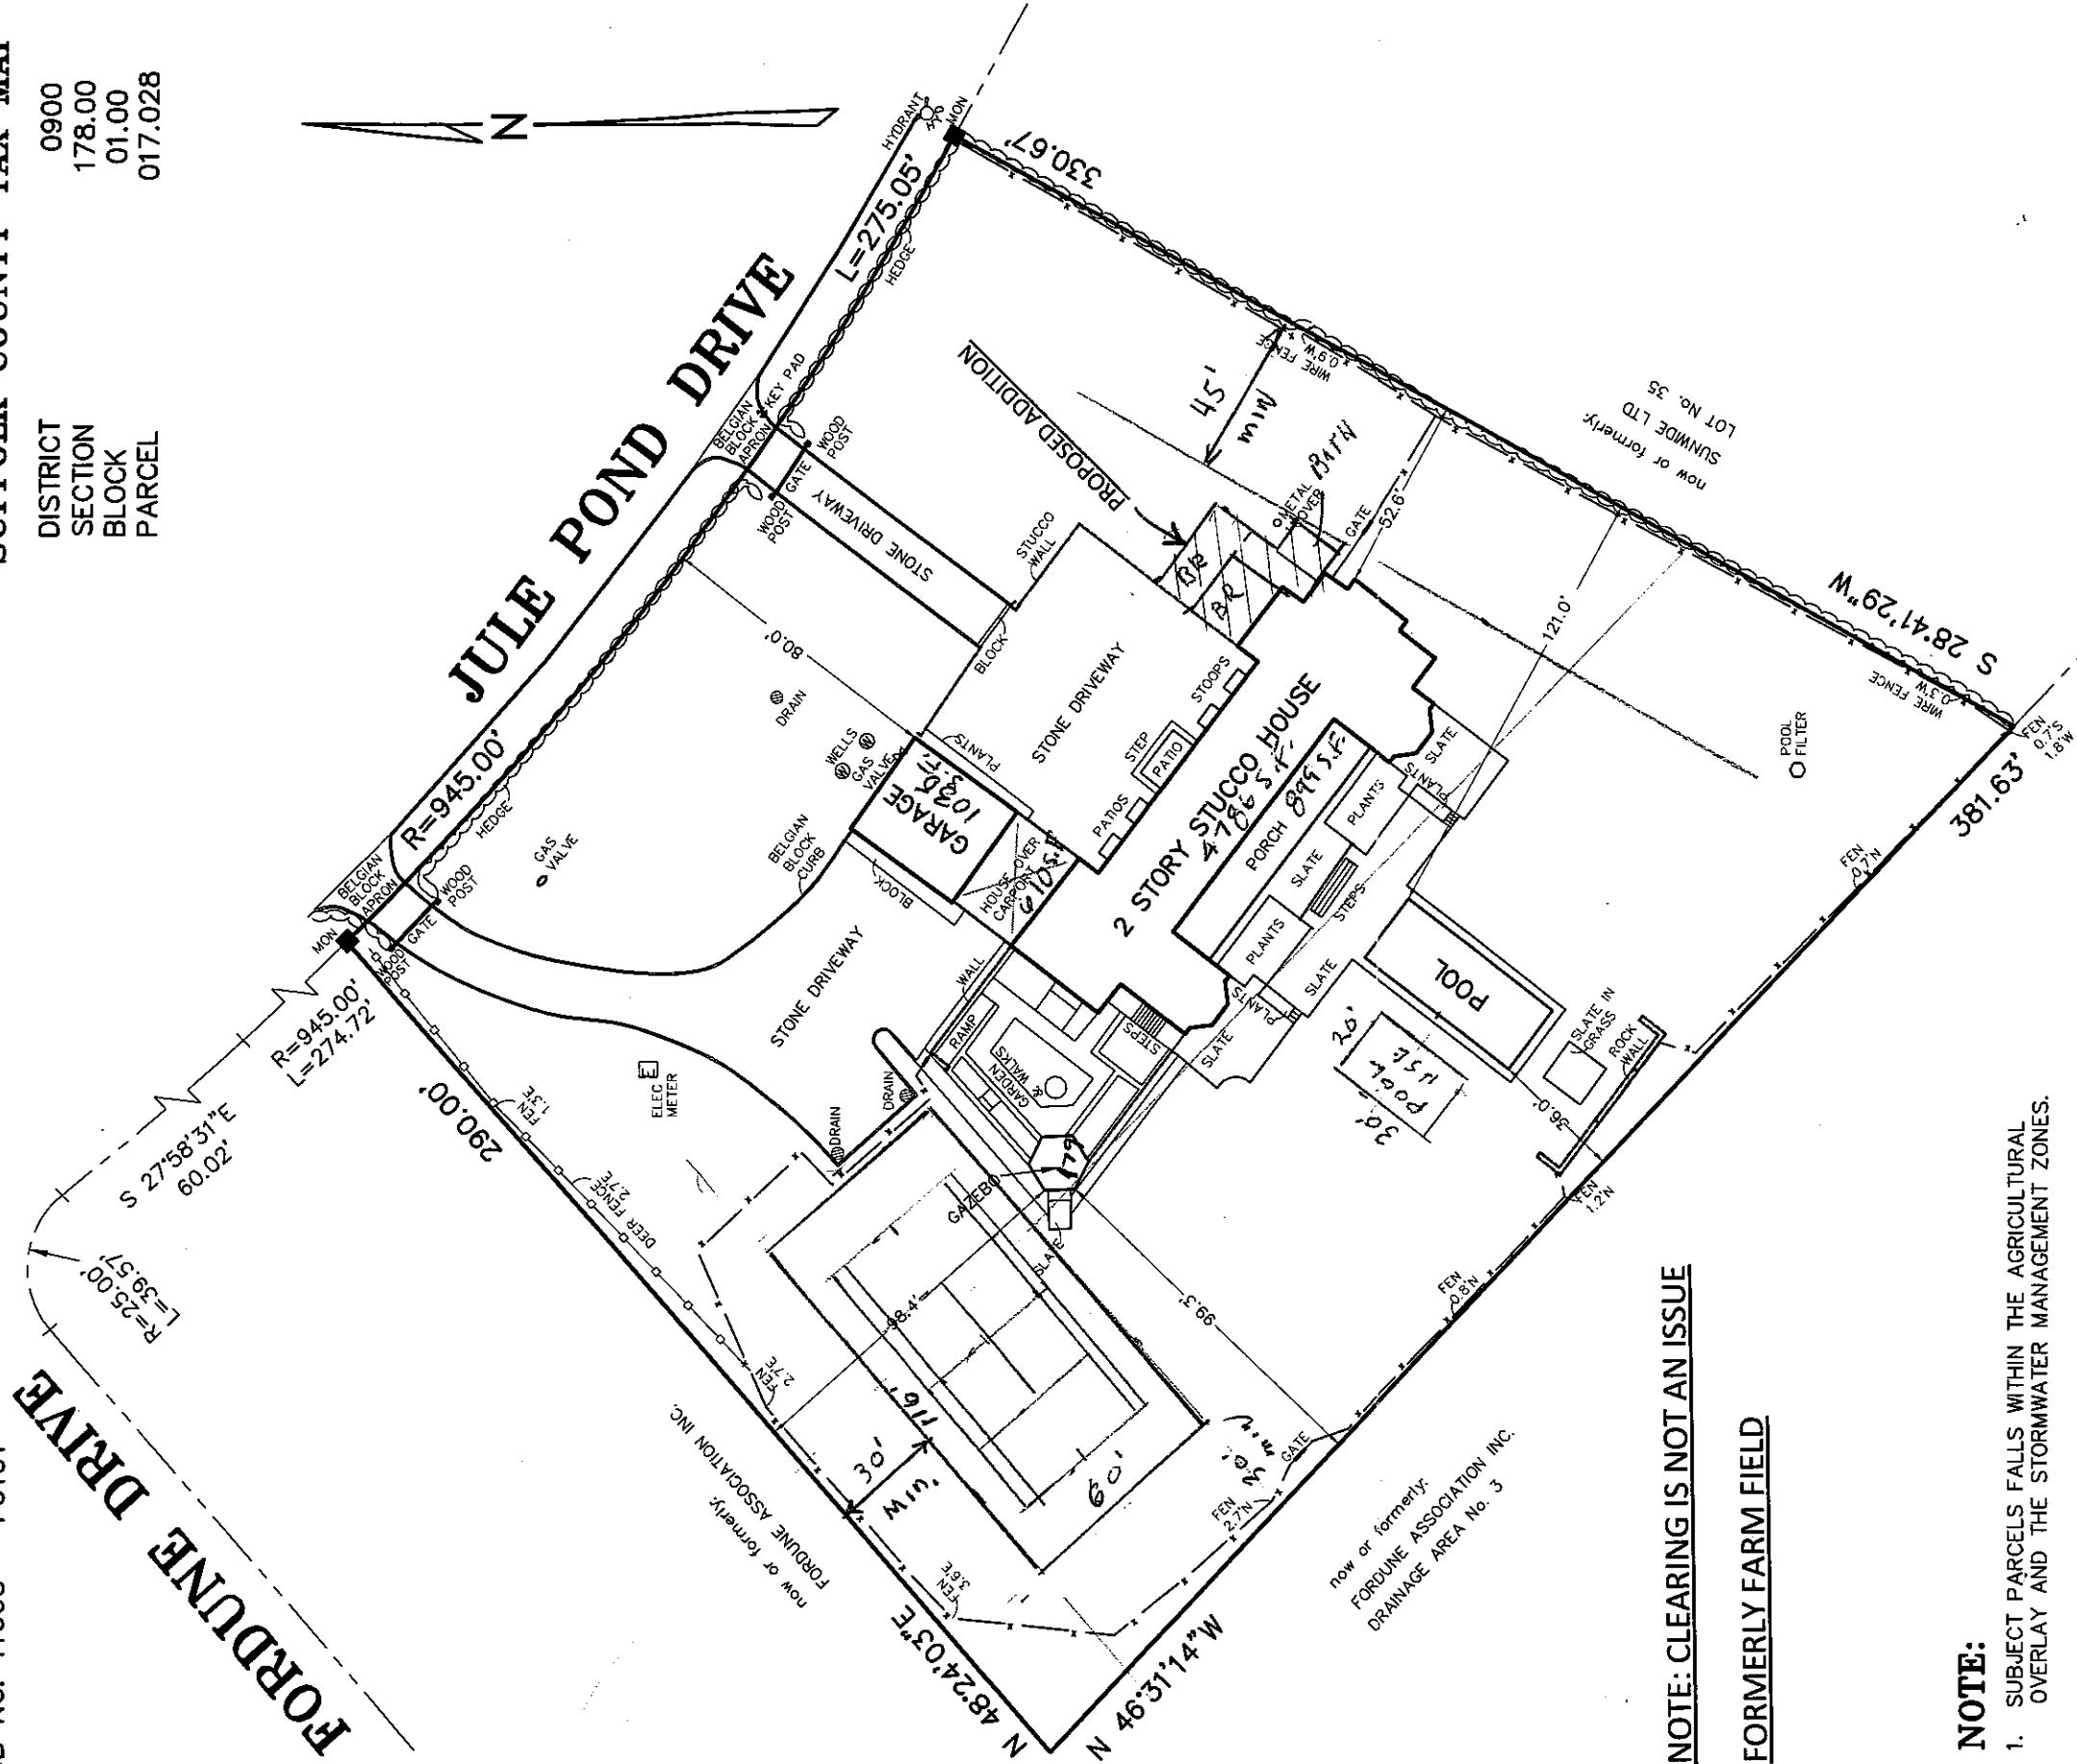

NOTE: CLEARING IS NOT AN ISSUE

FORMERLY FARM FIELD

NOTE:

1. SUBJECT PARCELS FALLS WITHIN THE AGRICULTURAL OVERLAY AND THE STORMWATER MANAGEMENT ZONES.

ALLOWABLE COVERADE = 9,814.1 SQ.FT.

COVERAGE = 7510 SQ.FT + PROPOSED ADDITION 850 SQ.FT +

POOL HOUES 600 SQ.FT. = 8960 SQ.FT.

**MAP OF LOT No. 34
SUBDIVISION MAP OF
FORDUNE**

MAP No. 6975 FILED: APRIL 21, 1981
FOR

ROBERT A. SMITH, L.S. 49239
S. H. W. and S., LAND SURVEYORS, P.C.
SQUIRES, HOLDEN, WEISENBACHER & SMITH
LAND SURVEYING ~ LAND PLANNING ~ ENGINEERING
SOUTHAMPTON ~ NEW YORK

SITUATE
FLYING POINT
TOWN OF SOUTHAMPTON
SUFFOLK COUNTY, NEW YORK

AREA = 98,141 S.F. (2.253 ACRES)
SCALE: 1" = 50'