

PROPERTY LOCATED AT SOUTHAMPTON
 MAP OF PROPERTY OF MARY A. HERRICK & ELLA RAYNOR
 LOT NO. 5; Block "D"
 FILED: APRIL 18, 1921; FILE NO. 835
 TOWN OF SOUTHAMPTON
 SUFFOLK COUNTY, N.Y.
 AREA = 26,016 $\pm$
 SCALE: 1" = 50'

S.C.T.M. NO. 900-130-2-3

2' CONTOUR INTERVALS REFER
 TO ASSUMED DATUM

PROP. HSE. AREA = 1,100 $\pm$

Unauthorized alteration or addition to this survey is a violation
 of Section 7209 of the New York State Education Law.

Copies of this survey map not bearing the Land Surveyor's inked
 seal or embossed seal shall not be considered to be a valid true
 copy.

Guarantees or certifications indicated herein shall run only to
 the person for whom the survey is prepared, and on his behalf to
 the title company, governmental agency and lending institution
 listed herein, and to the assignees of the lending institution.
 Guarantees or certifications are not transferable to additional
 institutions or subsequent owners.

GUARANTEED TO:

CENTURY ABSTRACT CORP.

Frank J. Barylski

13491-B


SUFFOLK COUNTY DEPARTMENT OF HEALTH SERVICES

FOR APPROVAL OF CONSTRUCTION ONLY

DATE: _____ HS. REF. NO. _____

APPROVED: _____

The water supply and sewage disposal systems for
 this residence will conform to the standards of
 the Suffolk County Department of Health Services.

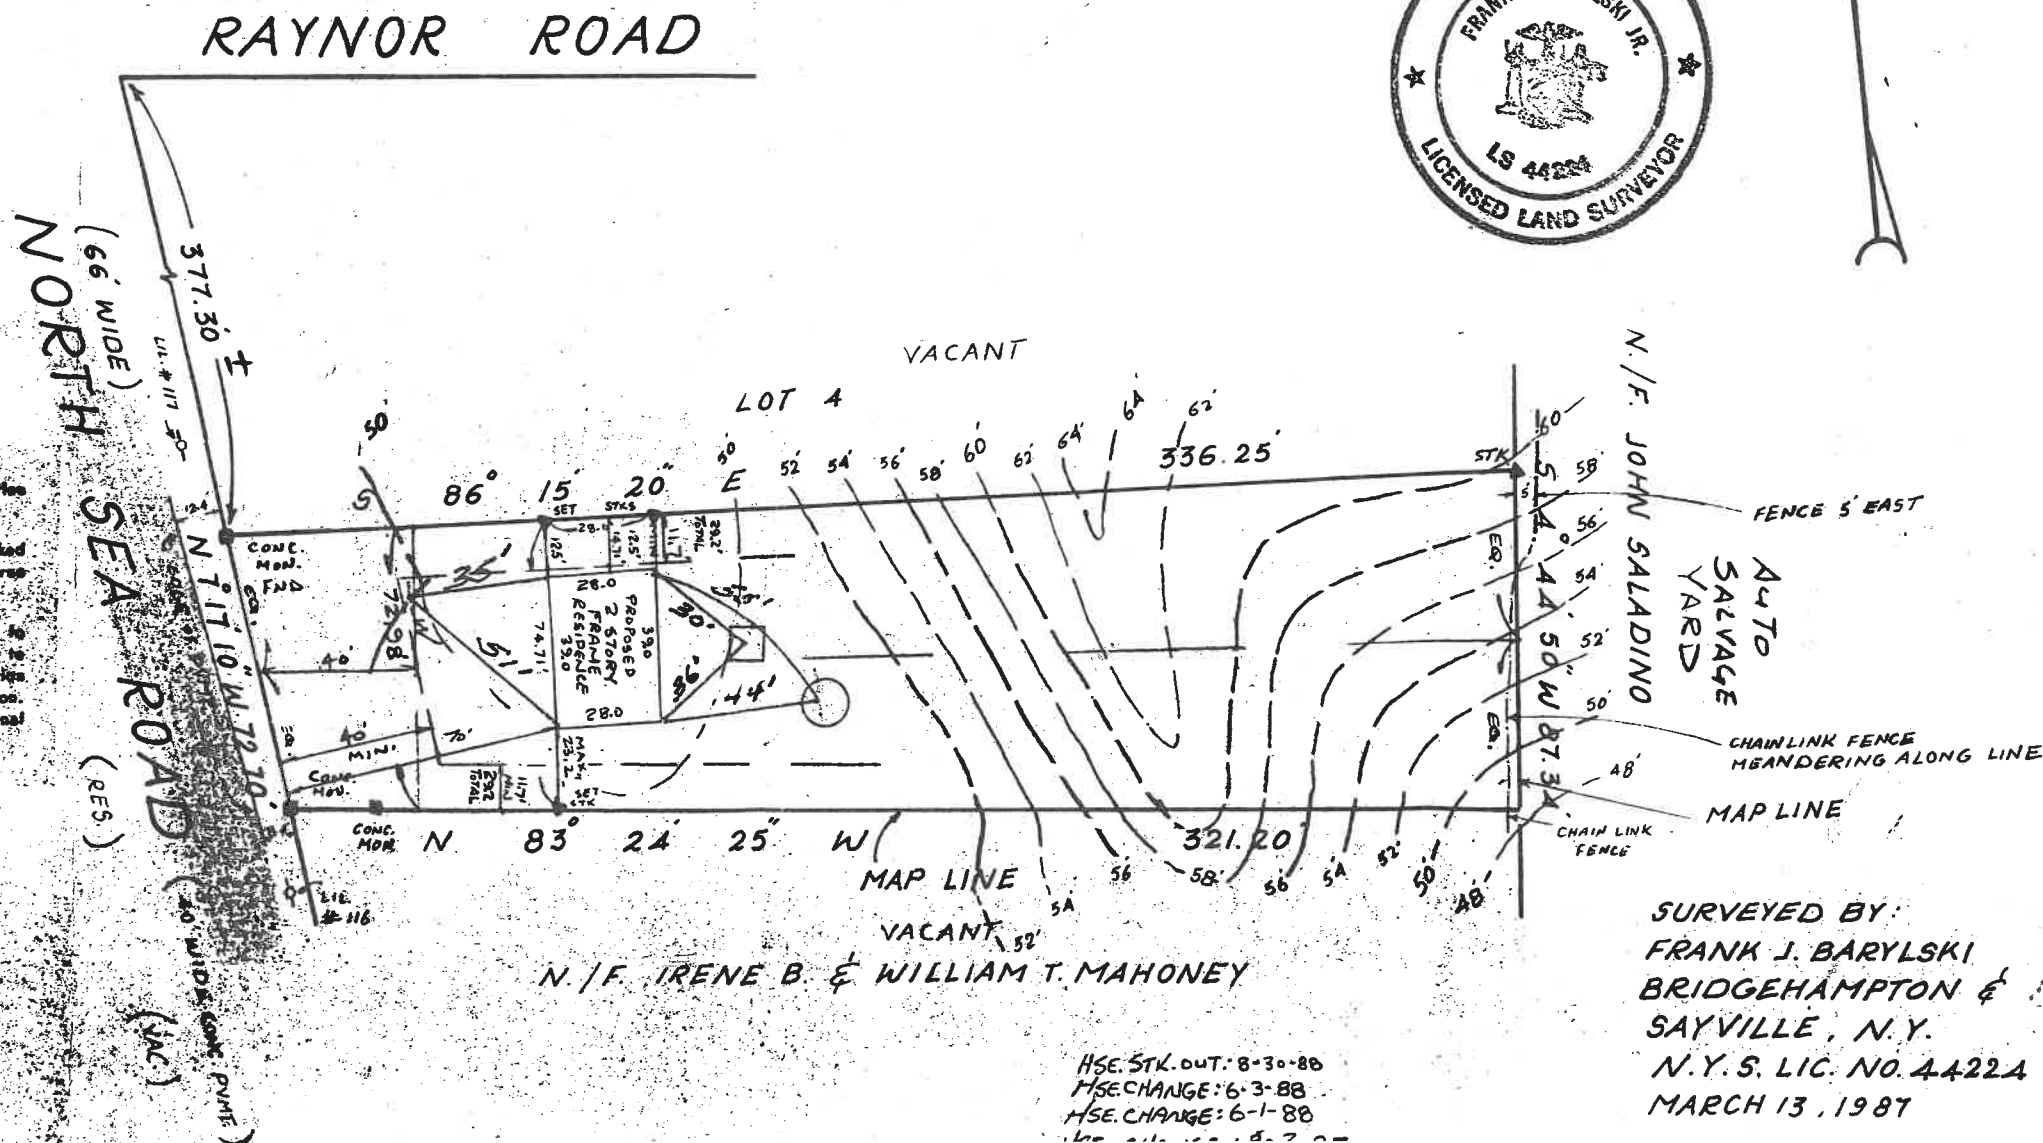

SURVEYED BY:
 FRANK J. BARYLSKI
 BRIDGEHAMPTON &
 SAYVILLE, N.Y.
 N.Y.S. LIC. NO. 44224
 MARCH 13, 1987

HSE. STK. OUT: 8-30-88
 HSE. CHANGE: 6-3-88
 HSE. CHANGE: 6-1-88